

Philippine Bidding Documents

(As Harmonized with Development Partners)

Procurement of INFRASTRUCTURE PROJECTS

Government of the Republic of the Philippines

Sixth Edition


July 2020

PROPOSAL OF: _____

ADDRESS: _____

To be received until **8:30 AM** on **September 21, 2021** at the 2nd floor BAC Office, Capitol Building, Poblacion, La Trinidad, Benguet.

BID OPENING: 9:00 AM @ Ben Palispis Hall, Capitol Building, Poblacion, La Trinidad, Benguet

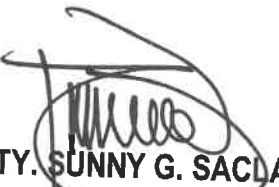

ATTY. SUNNY G. SACDA

Provincial Legal Officer

BAC-Infrastructure Chairperson

O.R. No: _____

Issued by: _____

Date: _____

TABLE OF CONTENTS

Philippine Bidding Documents	1
Section I. Invitation to Bid	4
Section II. Instructions to Bidders	7
1. Scope of Bid	7
2. Funding Information.....	7
3. Bidding Requirements	7
4. Corrupt, Fraudulent, Collusive, Coercive, and Obstructive Practices	8
5. Eligible Bidders	8
6. Origin of Associated Goods	8
7. Subcontracts	8
8. Pre-Bid Conference	8
9. Clarification and Amendment of Bidding Documents.....	9
10. Documents Comprising the Bid: Eligibility and Technical Components	9
11. Documents Comprising the Bid: Financial Component	9
12. Alternative Bids.....	10
13. Bid Prices.....	10
14. Bid and Payment Currencies	10
15. Bid Security	10
16. Sealing and Marking of Bids.....	11
17. Deadline for Submission of Bids.....	11
18. Opening and Preliminary Examination of Bids	11
19. Detailed Evaluation and Comparison of Bids	11
20. Post Qualification	12
21. Signing of the Contract.....	12
Section III. Bid Data Sheet	13
Section IV. General Conditions of Contract	16
1. Scope of Contract	16
2. Sectional Completion of Works.....	16
3. Possession of Site	16
4. The Contractor's Obligations	16
5. Performance Security	17
6. Site Investigation Reports	17
7. Warranty	17

8. Liability of the Contractor	17
9. Termination for Other Causes	18
10. Dayworks.....	18
11. Program of Work	18
12. Instructions, Inspections and Audits	18
13. Advance Payment	18
14. Progress Payments	19
15. Operating and Maintenance Manuals	19
Section V. Special Conditions of Contract	20
Section VI. Specifications	21
Section VII. Drawings This Section contains the Plans and Drawings of the project from pages B1, CE1-6, S1-7, E1-2, and M1-3.	22
Section VIII. Bill of Quantities	41
Section IX. Checklist of Technical and Financial Documents	43
Section X. Forms	45
I. Bid form for the Procurement of Infrastructure Project	45
II. Omnibus Sworn Statement	47
III. Contract Agreement Form for the Procurement of Infrastructure Projects	50
IV. Bid Security Declaration Form	52
V. Statement of Single Largest Completed Contract (SLCC) Similar to the Contract to be Bid.....	54

Section I. Invitation to Bid



Republic of the Philippines
PROVINCE OF BENGUET
LA TRINIDAD
BIDS AND AWARDS COMMITTEE
(Infrastructure)

INVITATION TO BID FOR THE PROJECT:

CONSTRUCTION OF SEWAGE TREATMENT PLANT AT CAPITOL

1. The Provincial Government of Benguet, through the GF-2019 (PGSO) apply the sum of P8,000,000.00 the Approved Budget for the Contract (ABC) to payments under the contract for the project: CONSTRUCTION OF SEWAGE TREATMENT PLANT AT CAPITOL with PIN PGSO-2019-21001. Bids received in excess of the ABC shall be automatically rejected at the bidding.
2. The Provincial Government of Benguet now invites bids for the above Procurement Project. Completion of the Work required 243 C.D. Bidders should have completed a contract similar to the project. The description of an eligible bidder is contained in the Bidding Documents, particularly, in Section II (Instructions to Bidders).
3. Bidding will be conducted through open competitive bidding procedures using non-discretionary "pass/fail" criterion as specified in the 2016 Revised Implementing Rules and Regulations (IRR) of Republic Act No. 9184.
4. Interested bidders may obtain further information from the Provincial Government of Benguet and inspect the Bidding Documents at the address given below from 8:00 o'clock in the morning to 5:00 o'clock in the afternoon. The date of posting in the PhilGEPS, Benguet Website, Provincial Engineer's Office, BAC Bulletin Board and Provincial Capitol Lobby is from August 26, 2021 - September 2, 2021.

BAC-Infrastructure Office 2nd Floor, Capitol Building, La Trinidad, Benguet, Philippines.
5. A complete set of Bidding Documents in a hard and soft copy (CD)¹ may be acquired by interested bidders on August 26, 2021 to September 20, 2021 from the given address and upon payment of the applicable fee for the Bidding Documents, pursuant to the latest Guidelines issued by the GPPB, in the amount of Php10,000.00. The Procuring Entity shall allow the bidder to present its proof of payment for the fees presented in person.
6. The Pre-Procurement Conference for this project was held on August 17, 2021 at 9:00 o'clock in the morning at the BEN PALISPIS HALL, 3rd Floor Capitol, L.T.B.

¹BAC-Infra Meeting, January 7, 2021

7. **The Provincial Government of Benguet will hold a Pre-Bid Conference on September 7, 2021 at 9:00 o'clock in the morning at the BEN PALISPIS Hall, 3rd Floor, Capitol Building, La Trinidad, Benguet which shall be open to all prospective bidders.**
8. **Bids must be duly received by the BAC Secretariat through manual submission at the office address as indicated below on or before September 21, 2021 at 8:30 a.m at the BAC-Infrastructure Office 2nd Floor, Capitol Building, La Trinidad, Benguet, Philippines. Late bids shall not be accepted.**
9. **All bids must be accompanied by a bid security in any of the acceptable forms and in the amount stated in ITB Clause 15.**
10. **Bid opening shall be on September 21, 2021 at 9:00 a.m at the Ben Palispis Hall, 3rd Floor, Capitol Building, La Trinidad, Benguet. Bids will be opened in the presence of the bidder or his/her representative/s who choose to attend the activity.**
11. **The only authorized person to buy and drop bid documents is the bidder himself or his/her representative through a Special Power of Attorney (SPA), particularly stating therein the title of the project/s which the Principal (bidder) is granting authority for his/her agent with the power to buy, drop and sign in behalf of the principal any documents required in procurement proceedings (R.A 9184).**
12. **Bidding is restricted to Filipino Citizens/Sole proprietorships, or organizations with at least Seventy-Five Percent (75%) interests or outstanding capital stock belonging to citizens of the Philippines.**
13. **Detailed estimate for all Items of Work shall be itemized (Not Lump Sum) unless specified on plans.**
14. **The Minimum License Required and Classification for this project is SMALL B-General Building.**
15. **In view of the travel restrictions imposed by concerned national and local government agencies as a mitigating measure to arrest the spread of the COVID 19 virus and to facilitate the dispatching of communications/correspondence emanating from the BAC, bidders with business address located outside La Trinidad, Benguet and Baguio City, SHALL provide and/or indicate an address within La Trinidad, Benguet within which communications/correspondence will be sent.**
16. **The Provincial Government of Benguet reserves the right to reject any and all bids, declare a failure of bidding, or not award the contract at any time prior to contract award in accordance with Sections 35.6 and 41 of the 2016 Revised Implementing Rules and Regulations (IRR) of RA No. 9184, without thereby incurring any liability to the affected bidder or bidders.**



For further information, please refer to:

FERDINAND P. CATORES


Head, BAC Secretariat

CP No. 09108175538

Website: www.benguet.gov.ph

Email Address: bac.infra@benguet.gov.ph

August 25, 2021.

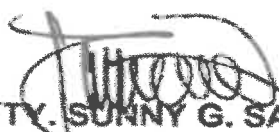

ATTY. SUNNY G. SACLA
Chairman, BAC on Infrastructure

Section II. Instructions to Bidders

1. Scope of Bid

The Procuring Entity, ***PROVINCIAL GOVERNMENT OF BENGUET*** invites Bids for the ***Construction of Sewage Treatment Plant at Capitol, Poblacion***, with Project Identification Number ***PGSO-2019-21001***.

The Procurement Project (referred to herein as “Project”) is for the construction of Works, as described in Section VI (Specifications).

2. Funding Information

2.1. The GOP through the source of funding as indicated below for ***GF-2019 (PGSO)*** in the amount of ***Php 8,000,000.00***.

2.2. The source of funding is:

a. LGUs, the Annual or Supplemental Budget, as approved by the Sanggunian.

3. Bidding Requirements

The Bidding for the Project shall be governed by all the provisions of RA No. 9184 and its 2016 revised IRR, including its Generic Procurement Manual and associated policies, rules and regulations as the primary source thereof, while the herein clauses shall serve as the secondary source thereof.

Any amendments made to the IRR and other GPPB issuances shall be applicable only to the ongoing posting, advertisement, or invitation to bid by the BAC through the issuance of a supplemental or bid bulletin.

The Bidder, by the act of submitting its Bid, shall be deemed to have inspected the site, determined the general characteristics of the contracted Works and the conditions for this Project, such as the location and the nature of the work; (b) climatic conditions; (c) transportation facilities; (c) nature and condition of the terrain, geological conditions at the site communication facilities, requirements, location and availability of construction aggregates and other materials, labor, water, electric power and access roads; and (d) other factors that may affect the cost, duration and execution or implementation of the contract, project, or work and examine all instructions, forms, terms, and project requirements in the Bidding Documents.

4. Corrupt, Fraudulent, Collusive, Coercive, and Obstructive Practices

The Procuring Entity, as well as the Bidders and Contractors, shall observe the highest standard of ethics during the procurement and execution of the contract. They or through an agent shall not engage in corrupt, fraudulent, collusive, coercive, and obstructive practices defined under Annex “I” of the 2016 revised IRR of RA No. 9184 or other integrity violations in competing for the Project.

5. Eligible Bidders

- 5.1. Only Bids of Bidders found to be legally, technically, and financially capable will be evaluated.
- 5.2. The Bidder must have an experience of having completed a Single Largest Completed Contract (SLCC) that is similar to this Project, equivalent to at least fifty percent (50%) of the ABC adjusted, if necessary, by the Bidder to current prices using the PSA’s CPI, except under conditions provided for in Section 23.4.2.4 of the 2016 revised IRR of RA No. 9184.

A contract is considered to be “similar” to the contract to be bid if it has the major categories of work stated in the **BDS**.

- 5.3. For Foreign-funded Procurement, the Procuring Entity and the foreign government/foreign or international financing institution may agree on another track record requirement, as specified in the Bidding Document prepared for this purpose.
- 5.4. The Bidders shall comply with the eligibility criteria under Section 23.4.2 of the 2016 IRR of RA No. 9184.

6. Origin of Associated Goods

There is no restriction on the origin of Goods other than those prohibited by a decision of the UN Security Council taken under Chapter VII of the Charter of the UN.

7. Subcontracts

- a. Subcontracting is not allowed

8. Pre-Bid Conference

The Procuring Entity will hold a pre-bid conference for this Project on the specified date and time and either at its physical address as indicated in the **IB**.

9. Clarification and Amendment of Bidding Documents

Prospective bidders may request for clarification on and/or interpretation of any part of the Bidding Documents. Such requests must be in writing and received by the Procuring Entity, either at its given address or through electronic mail indicated in the **IB**, at least ten (10) calendar days before the deadline set for the submission and receipt of Bids.

10. Documents Comprising the Bid: Eligibility and Technical Components

- 10.1. The first envelope shall contain the eligibility and technical documents of the Bid as specified in **Section IX. Checklist of Technical and Financial Documents**.
- 10.2. If the eligibility requirements or statements, the bids, and all other documents for submission to the BAC are in foreign language other than English, it must be accompanied by a translation in English, which shall be authenticated by the appropriate Philippine foreign service establishment, post, or the equivalent office having jurisdiction over the foreign bidder's affairs in the Philippines. For Contracting Parties to the Apostille Convention, only the translated documents shall be authenticated through an apostille pursuant to GPPB Resolution No. 13-2019 dated 23 May 2019. The English translation shall govern, for purposes of interpretation of the bid.
- 10.3. A valid PCAB License is required, and in case of joint ventures, a valid special PCAB License, and registration for the type and cost of the contract for this Project. Any additional type of Contractor license or permit shall be indicated in the **BDS**.
- 10.4. A List of Contractor's key personnel (e.g., Project Manager, Project Engineers, Materials Engineers, and Foremen) assigned to the contract to be bid, with their complete qualification and experience data shall be provided. These key personnel must meet the required minimum years of experience set in the **BDS**.
- 10.5. A List of Contractor's major equipment units, which are owned, leased, and/or under purchase agreements, supported by proof of ownership, certification of availability of equipment from the equipment lessor/vendor for the duration of the project, as the case may be, must meet the minimum requirements for the contract set in the **BDS**.

11. Documents Comprising the Bid: Financial Component

- 11.1. The second bid envelope shall contain the financial documents for the Bid as specified in **Section IX. Checklist of Technical and Financial Documents**.

- 11.2. Any bid exceeding the ABC indicated in paragraph 1 of the **IB** shall not be accepted.
- 11.3. For Foreign-funded procurement, a ceiling may be applied to bid prices provided the conditions are met under Section 31.2 of the 2016 revised IRR of RA No. 9184.

12. Alternative Bids

Bidders shall submit offers that comply with the requirements of the Bidding Documents, including the basic technical design as indicated in the drawings and specifications. Unless there is a value engineering clause in the **BDS**, alternative Bids shall not be accepted.

13. Bid Prices

All bid prices for the given scope of work in the Project as awarded shall be considered as fixed prices, and therefore not subject to price escalation during contract implementation, except under extraordinary circumstances as determined by the NEDA and approved by the GPPB pursuant to the revised Guidelines for Contract Price Escalation guidelines.

14. Bid and Payment Currencies

14.1. Bid prices may be quoted in the local currency or tradeable currency accepted by the BSP at the discretion of the Bidder. However, for purposes of bid evaluation, Bids denominated in foreign currencies shall be converted to Philippine currency based on the exchange rate as published in the BSP reference rate bulletin on the day of the bid opening.

14.2. *Payment of the contract price shall be made in:*

- a. Philippine Pesos.

15. Bid Security

15.1. The Bidder shall submit a Bid Securing Declaration or any form of Bid Security in the amount indicated in the **BDS**, which shall be not less than the percentage of the ABC in accordance with the schedule in the **BDS**.

15.2. The Bid and bid security shall be valid *for a period of 120 days from date of opening of bids*. Any bid not accompanied by an acceptable bid security shall be rejected by the Procuring Entity as non-responsive.

16. Sealing and Marking of Bids

Each Bidder shall submit one copy of the first and second components of its Bid.

The Procuring Entity may request additional hard copies and/or electronic copies of the Bid. However, failure of the Bidders to comply with the said request shall not be a ground for disqualification.

If the Procuring Entity allows the submission of bids through online submission to the given website or any other electronic means, the Bidder shall submit an electronic copy of its Bid, which must be digitally signed. An electronic copy that cannot be opened or is corrupted shall be considered non-responsive and, thus, automatically disqualified.

17. Deadline for Submission of Bids

The Bidders shall submit on the specified date and time at its physical address as indicated in of the **IB**.

18. Opening and Preliminary Examination of Bids

18.1. The BAC shall open the Bids in public at the time, on the date, and at the place specified in the **IB**. The Bidders' representatives who are present shall sign a register evidencing their attendance. In case videoconferencing, webcasting or other similar technologies will be used, attendance of participants shall likewise be recorded by the BAC Secretariat.

In case the Bids cannot be opened as scheduled due to justifiable reasons, the rescheduling requirements under Section 29 of the 2016 revised IRR of RA No. 9184 shall prevail.

18.2. The preliminary examination of Bids shall be governed by Section 30 of the 2016 revised IRR of RA No. 9184.

19. Detailed Evaluation and Comparison of Bids

19.1. The Procuring Entity's BAC shall immediately conduct a detailed evaluation of all Bids rated "*passed*" using non-discretionary pass/fail criteria. The BAC shall consider the conditions in the evaluation of Bids under Section 32.2 of 2016 revised IRR of RA No. 9184.

19.2. If the Project allows partial bids, all Bids and combinations of Bids as indicated in the **BDS** shall be received by the same deadline and opened and evaluated simultaneously so as to determine the Bid or combination of Bids offering the

lowest calculated cost to the Procuring Entity. Bid Security as required by **ITB** Clause 16 shall be submitted for each contract (lot) separately.

19.3. In all cases, the NFCC computation pursuant to Section 23.4.2.6 of the 2016 revised IRR of RA No. 9184 must be sufficient for the total of the ABCs for all the lots participated in by the prospective Bidder.

20. Post Qualification

Within a non-extendible period of five (5) calendar days from receipt by the Bidder of the notice from the BAC that it submitted the Lowest Calculated Bid, the Bidder shall submit its latest income and business tax returns filed and paid through the BIR Electronic Filing and Payment System (eFPS), and other appropriate licenses and permits required by law and stated in the **BDS**.

21. Signing of the Contract

The documents required in Section 37.2 of the 2016 revised IRR of RA No. 9184 shall form part of the Contract. Additional Contract documents are indicated in the **BDS**.

Section III. Bid Data Sheet

ITB Clause																												
5.2	<p>For this purpose, contracts similar to the Project refer to contracts which have the same major categories of work.</p> <p>The Bidder must have an experience of having completed a Single Largest Completed Contract (SLCC) that is similar to this Project, equivalent to at least fifty percent (50%) of the ABC adjusted, if necessary, by the Bidder to current prices using the PSA's CPI, except under conditions provided for in Section 23.4.2.4 of the 2016 revised IRR of RA No. 9184.</p>																											
7.1	Subcontracting is NOT allowed.																											
10.3	<p>A valid PCAB License is required, and in case of joint ventures, a valid special PCAB License, and registration for the type and cost of the contract for this Project.</p> <p>-Joint Venture Agreement (JVA), if applicable (if not applicable submit/attach a paper indicating that it is "NOT APPLICABLE" – as per supplemental Bid Bulletin No. 033-2018)</p> <p>-Special PCAB license and Registration, in case of JV (if not applicable submit/attach a paper indicating that it is "NOT APPLICABLE" – as per supplemental Bid Bulletin No. 033-2018)</p>																											
10.4	<p>The Contractor shall employ the following Key Personnel:</p> <table border="1" style="width: 100%; border-collapse: collapse; margin-bottom: 10px;"> <tbody> <tr> <td style="padding: 2px;"><i>Project Engineer</i></td> <td style="padding: 2px;"><i>Welder</i></td> </tr> <tr> <td style="padding: 2px;"><i>Project Foreman</i></td> <td style="padding: 2px;"><i>Painter</i></td> </tr> <tr> <td style="padding: 2px;"><i>Part time Safety Practitioner</i></td> <td style="padding: 2px;"><i>Plumber</i></td> </tr> <tr> <td style="padding: 2px;"><i>First Aider</i></td> <td style="padding: 2px;"><i>Registered Master Electrician</i></td> </tr> <tr> <td style="padding: 2px;"><i>Laborer</i></td> <td style="padding: 2px;"><i>Electrician</i></td> </tr> <tr> <td style="padding: 2px;"><i>Carpenter</i></td> <td style="padding: 2px;"><i>Heavy Equipment Operator</i></td> </tr> <tr> <td style="padding: 2px;"><i>Mason</i></td> <td style="padding: 2px;"><i>Highly Skilled Laborer</i></td> </tr> <tr> <td style="padding: 2px;"><i>Steelman</i></td> <td style="padding: 2px;"><i>Laborer (Semi-Skilled)</i></td> </tr> <tr> <td style="padding: 2px;"><i>Skilled Laborer</i></td> <td></td> </tr> </tbody> </table> <p>The key personnel must meet the required minimum years of experience set below:</p> <table border="1" style="width: 100%; border-collapse: collapse; margin-bottom: 10px;"> <thead> <tr> <th style="text-align: left;">Key Personnel</th> <th style="text-align: left;">General Experience</th> <th style="text-align: left;">Relevant Experience</th> </tr> </thead> <tbody> <tr> <td>Project Engineer</td> <td>Min. of 2 Years</td> <td>At least 2 Projects that are similar in nature</td> </tr> <tr> <td>Project Foreman</td> <td>Min. of 2 Years</td> <td>At least 2 Projects that are similar in nature</td> </tr> </tbody> </table> <p><u>NB. Use SF-INFR-46 and SF-INFR-47 for Project Engineer and Project Foreman</u></p> <p><u>FAILURE TO COMPLY SHALL BE GROUND FOR DISQUALIFICATION</u></p> <p><u>-PRC License of Engineers pledged to the Contract must be valid. A photocopy of said PRC license shall be attached as part of the bidding documents.</u></p>	<i>Project Engineer</i>	<i>Welder</i>	<i>Project Foreman</i>	<i>Painter</i>	<i>Part time Safety Practitioner</i>	<i>Plumber</i>	<i>First Aider</i>	<i>Registered Master Electrician</i>	<i>Laborer</i>	<i>Electrician</i>	<i>Carpenter</i>	<i>Heavy Equipment Operator</i>	<i>Mason</i>	<i>Highly Skilled Laborer</i>	<i>Steelman</i>	<i>Laborer (Semi-Skilled)</i>	<i>Skilled Laborer</i>		Key Personnel	General Experience	Relevant Experience	Project Engineer	Min. of 2 Years	At least 2 Projects that are similar in nature	Project Foreman	Min. of 2 Years	At least 2 Projects that are similar in nature
<i>Project Engineer</i>	<i>Welder</i>																											
<i>Project Foreman</i>	<i>Painter</i>																											
<i>Part time Safety Practitioner</i>	<i>Plumber</i>																											
<i>First Aider</i>	<i>Registered Master Electrician</i>																											
<i>Laborer</i>	<i>Electrician</i>																											
<i>Carpenter</i>	<i>Heavy Equipment Operator</i>																											
<i>Mason</i>	<i>Highly Skilled Laborer</i>																											
<i>Steelman</i>	<i>Laborer (Semi-Skilled)</i>																											
<i>Skilled Laborer</i>																												
Key Personnel	General Experience	Relevant Experience																										
Project Engineer	Min. of 2 Years	At least 2 Projects that are similar in nature																										
Project Foreman	Min. of 2 Years	At least 2 Projects that are similar in nature																										

10.5	<p>The minimum equipment are the following:</p> <table border="1" data-bbox="357 147 1364 892"> <thead> <tr> <th data-bbox="357 147 1234 189">Equipment</th> <th data-bbox="1234 147 1364 189">Capacity</th> <th data-bbox="1364 147 1453 189">Number of Units</th> </tr> </thead> <tbody> <tr> <td data-bbox="357 189 1234 231">Cargo Truck (5 tons)</td> <td data-bbox="1234 189 1364 231"></td> <td data-bbox="1364 189 1453 231">1</td> </tr> <tr> <td data-bbox="357 231 1234 273">Dump Truck (5cu.m)</td> <td data-bbox="1234 231 1364 273"></td> <td data-bbox="1364 231 1453 273">1</td> </tr> <tr> <td data-bbox="357 273 1234 315">Pumpcrete (Stationary)</td> <td data-bbox="1234 273 1364 315"></td> <td data-bbox="1364 273 1453 315">1</td> </tr> <tr> <td data-bbox="357 315 1234 357">Welding Machine, DC, 300 Amp</td> <td data-bbox="1234 315 1364 357"></td> <td data-bbox="1364 315 1453 357">1</td> </tr> <tr> <td data-bbox="357 357 1234 399">Concrete Saw</td> <td data-bbox="1234 357 1364 399"></td> <td data-bbox="1364 357 1453 399">1</td> </tr> <tr> <td data-bbox="357 399 1234 441">Backhoe w/ Breaker (0.80cu.m)</td> <td data-bbox="1234 399 1364 441"></td> <td data-bbox="1364 399 1453 441">1</td> </tr> <tr> <td data-bbox="357 441 1234 483">One Bagger Concrete Mixer</td> <td data-bbox="1234 441 1364 483"></td> <td data-bbox="1364 441 1453 483">1</td> </tr> <tr> <td data-bbox="357 483 1234 525">Speed Cutter</td> <td data-bbox="1234 483 1364 525"></td> <td data-bbox="1364 483 1453 525">1</td> </tr> <tr> <td data-bbox="357 525 1234 567">Concrete Vibrator</td> <td data-bbox="1234 525 1364 567"></td> <td data-bbox="1364 525 1453 567">4</td> </tr> <tr> <td data-bbox="357 567 1234 609">Circular Saw</td> <td data-bbox="1234 567 1364 609"></td> <td data-bbox="1364 567 1453 609">2</td> </tr> <tr> <td data-bbox="357 609 1234 651">Grinder</td> <td data-bbox="1234 609 1364 651"></td> <td data-bbox="1364 609 1453 651">1</td> </tr> <tr> <td data-bbox="357 651 1234 693">Electric Hand Drill</td> <td data-bbox="1234 651 1364 693"></td> <td data-bbox="1364 651 1453 693">1</td> </tr> <tr> <td data-bbox="357 693 1234 735">Bar Bender</td> <td data-bbox="1234 693 1364 735"></td> <td data-bbox="1364 693 1453 735">1</td> </tr> <tr> <td data-bbox="357 735 1234 777">Pipe Fusion Machine</td> <td data-bbox="1234 735 1364 777"></td> <td data-bbox="1364 735 1453 777">1</td> </tr> <tr> <td data-bbox="357 777 1234 819">Electrical Testing Equipment</td> <td data-bbox="1234 777 1364 819"></td> <td data-bbox="1364 777 1453 819">2</td> </tr> <tr> <td data-bbox="357 819 1234 892">Scaffoldings (rental)</td> <td data-bbox="1234 819 1364 892"></td> <td data-bbox="1364 819 1453 892">Lot</td> </tr> </tbody> </table> <p data-bbox="349 892 1445 1060">The list of contractor's equipment units pledged to the contract which are owned, leased, and/or under purchase agreements, supported by proof of ownership or certification of availability of equipment from the equipment lessor/vendor for the duration of the project.</p> <p data-bbox="349 1102 1445 1239">The Certificate of Registration (CR) and Official Receipts (OR) of Utility Vehicles/Cargo Trucks/Dump Trucks to be pledged to the contract shall be valid/current, non-compliance thereof shall be ground for disqualification.</p>	Equipment	Capacity	Number of Units	Cargo Truck (5 tons)		1	Dump Truck (5cu.m)		1	Pumpcrete (Stationary)		1	Welding Machine, DC, 300 Amp		1	Concrete Saw		1	Backhoe w/ Breaker (0.80cu.m)		1	One Bagger Concrete Mixer		1	Speed Cutter		1	Concrete Vibrator		4	Circular Saw		2	Grinder		1	Electric Hand Drill		1	Bar Bender		1	Pipe Fusion Machine		1	Electrical Testing Equipment		2	Scaffoldings (rental)		Lot
Equipment	Capacity	Number of Units	
Cargo Truck (5 tons)		1	
Dump Truck (5cu.m)		1	
Pumpcrete (Stationary)		1	
Welding Machine, DC, 300 Amp		1	
Concrete Saw		1	
Backhoe w/ Breaker (0.80cu.m)		1	
One Bagger Concrete Mixer		1	
Speed Cutter		1	
Concrete Vibrator		4	
Circular Saw		2	
Grinder		1	
Electric Hand Drill		1	
Bar Bender		1	
Pipe Fusion Machine		1	
Electrical Testing Equipment		2	
Scaffoldings (rental)		Lot	
12	No further instructions.	
15.1	<p>The bid security shall be in the form of a Bid Securing Declaration or any of the following forms and amounts:</p> <p>a. The amount of not less than Php 160,000.00 (2%) of 8,000,000.00, if bid security is in cash, cashier's/manager's check, bank draft/guarantee or irrevocable letter of credit;</p> <p>b. The amount of not less than Php 400,000.00 (5%) of 8,000,000.00, if bid security is in Surety Bond.</p>	
19.2	Partial bids are NOT allowed.	
20	<p>The Bidder shall submit its latest income and business tax returns filed and paid through the BIR Electronic Filing and Payment System (eFPS). Within five (5) Calendar Days from receipt notice from the BAC.</p> <p>NOTE: The latest income and business tax returns are those within the last six months preceding the date of bid submission.</p>	

21	<p>ADDITIONAL REQUIREMENTS (for POST QUALIFICATION). To be submitted within five (5) Calendar Days from notice.</p> <ul style="list-style-type: none">-Latest Income & Business Tax Returns-Provincial Permit-Printed copy of the Invitation to Bid @PhilGeps-Construction Schedule and S-curve,;-Manpower Schedule;-Construction Methods;-Equipment Utilization Schedule,-Construction Safety and Health Program, and other acceptable tools of project scheduling.-PERT-CPM <p>NB. May be submitted in advance.</p>
----	---

Section IV. General Conditions of Contract

1. Scope of Contract

This Contract shall include all such items, although not specifically mentioned, that can be reasonably inferred as being required for its completion as if such items were expressly mentioned herein. All the provisions of RA No. 9184 and its 2016 revised IRR, including the Generic Procurement Manual, and associated issuances, constitute the primary source for the terms and conditions of the Contract, and thus, applicable in contract implementation. Herein clauses shall serve as the secondary source for the terms and conditions of the Contract.

This is without prejudice to Sections 74.1 and 74.2 of the 2016 revised IRR of RA No. 9184 allowing the GPPB to amend the IRR, which shall be applied to all procurement activities, the advertisement, posting, or invitation of which were issued after the effectivity of the said amendment.

2. Sectional Completion of Works

If sectional completion is specified in the **Special Conditions of Contract (SCC)**, references in the Conditions of Contract to the Works, the Completion Date, and the Intended Completion Date shall apply to any Section of the Works (other than references to the Completion Date and Intended Completion Date for the whole of the Works).

3. Possession of Site

- 4.1. The Procuring Entity shall give possession of all or parts of the Site to the Contractor based on the schedule of delivery indicated in the **SCC**, which corresponds to the execution of the Works. If the Contractor suffers delay or incurs cost from failure on the part of the Procuring Entity to give possession in accordance with the terms of this clause, the Procuring Entity's Representative shall give the Contractor a Contract Time Extension and certify such sum as fair to cover the cost incurred, which sum shall be paid by Procuring Entity.
- 4.2. If possession of a portion is not given by the above date, the Procuring Entity will be deemed to have delayed the start of the relevant activities. The resulting adjustments in contract time to address such delay may be addressed through contract extension provided under Annex "E" of the 2016 revised IRR of RA No. 9184.

4. The Contractor's Obligations

The Contractor shall employ the key personnel named in the Schedule of Key Personnel indicating their designation, in accordance with **ITB** Clause 10.3 and specified in the **BDS**, to carry out the supervision of the Works.

The Procuring Entity will approve any proposed replacement of key personnel only if their relevant qualifications and abilities are equal to or better than those of the personnel listed in the Schedule.

5. Performance Security

- 5.1. Within ten (10) calendar days from receipt of the Notice of Award from the Procuring Entity but in no case later than the signing of the contract by both parties, the successful Bidder shall furnish the performance security in any of the forms prescribed in Section 39 of the 2016 revised IRR.
- 5.2. The Contractor, by entering into the Contract with the Procuring Entity, acknowledges the right of the Procuring Entity to institute action pursuant to RA No. 3688 against any subcontractor be they an individual, firm, partnership, corporation, or association supplying the Contractor with labor, materials and/or equipment for the performance of this Contract.

6. Site Investigation Reports

The Contractor, in preparing the Bid, shall rely on any Site Investigation Reports referred to in the **SCC** supplemented by any information obtained by the Contractor.

7. Warranty

- 7.1. In case the Contractor fails to undertake the repair works under Section 62.2.2 of the 2016 revised IRR, the Procuring Entity shall forfeit its performance security, subject its property(ies) to attachment or garnishment proceedings, and perpetually disqualify it from participating in any public bidding. All payables of the GOP in his favor shall be offset to recover the costs.
- 7.2. The warranty against Structural Defects/Failures, except that occasioned-on force majeure, shall cover the period from the date of issuance of the Certificate of Final Acceptance by the Procuring Entity. Specific duration of the warranty is found in the **SCC**.

8. Liability of the Contractor

Subject to additional provisions, if any, set forth in the **SCC**, the Contractor's liability under this Contract shall be as provided by the laws of the Republic of the Philippines.

If the Contractor is a joint venture, all partners to the joint venture shall be jointly and severally liable to the Procuring Entity.

9. Termination for Other Causes

Contract termination shall be initiated in case it is determined *prima facie* by the Procuring Entity that the Contractor has engaged, before, or during the implementation of the contract, in unlawful deeds and behaviors relative to contract acquisition and implementation, such as, but not limited to corrupt, fraudulent, collusive, coercive, and obstructive practices as stated in **ITB Clause 4**.

10. Dayworks

Subject to the guidelines on Variation Order in Annex "E" of the 2016 revised IRR of RA No. 9184, and if applicable as indicated in the **SCC**, the Day works rates in the Contractor's Bid shall be used for small additional amounts of work only when the Procuring Entity's Representative has given written instructions in advance for additional work to be paid for in that way.

11. Program of Work

11.1. The Contractor shall submit to the Procuring Entity's Representative for approval the said Program of Work showing the general methods, arrangements, order, and timing for all the activities in the Works. The submissions of the Program of Work are indicated in the **SCC**.

11.2. The Contractor shall submit to the Procuring Entity's Representative for approval an updated Program of Work at intervals no longer than the period stated in the **SCC**. If the Contractor does not submit an updated Program of Work within this period, the Procuring Entity's Representative may withhold the amount stated in the **SCC** from the next payment certificate and continue to withhold this amount until the next payment after the date on which the overdue Program of Work has been submitted.

12. Instructions, Inspections and Audits

The Contractor shall permit the GOP or the Procuring Entity to inspect the Contractor's accounts and records relating to the performance of the Contractor and to have them audited by auditors of the GOP or the Procuring Entity, as may be required.

13. Advance Payment

The Procuring Entity shall, upon a written request of the Contractor which shall be submitted as a Contract document, make an advance payment to the Contractor in an amount not exceeding fifteen percent (15%) of the total contract price, to be made in lump sum, or at the most two installments according to a schedule specified in the **SCC**, subject to the requirements in Annex "E" of the 2016 revised IRR of RA No. 9184.

14. Progress Payments

The Contractor may submit a request for payment for Work accomplished. Such requests for payment shall be verified and certified by the Procuring Entity's Representative/Project Engineer. Except as otherwise stipulated in the **SCC**, materials and equipment delivered on the site but not completely put in place shall not be included for payment.

15. Operating and Maintenance Manuals

15.1. If required, the Contractor will provide "as built" Drawings and/or operating and maintenance manuals as specified in the **SCC**.

15.2. If the Contractor does not provide the Drawings and/or manuals by the dates stated above, or they do not receive the Procuring Entity's Representative's approval, the Procuring Entity's Representative may withhold the amount stated in the **SCC** from payments due to the Contractor.

Section V. Special Conditions of Contract


GCC Clause	
2	The Intended Completion Date is <u>Two Hundred Forty Three (243) calendar days from receipt of Notice to Proceed/start of project.</u>
4.1	The Site is located at Barangay <u>Poblacion</u> , Municipality of <u>La Trinidad</u> , in the Province of <u>Benguet</u> and is defined in- (refer to plan) of <i>Section VII of the Bid Documents.</i>
6	The site investigation reports are: <i>refer to General Notes and Specifications and Drawings.</i>
7.2	<i>[In case of semi-permanent structures, such as buildings of types 1, 2, and 3 as classified under the National Building Code of the Philippines, concrete/asphalt roads, concrete river control, drainage, irrigation lined canals, river landing, deep wells, rock causeway, pedestrian overpass, and other similar semi-permanent structures:] <u>Five (5) years.</u></i>
10	Day works are applicable at the rate shown in the Contractor's original Bid.
11.1	The Contractor shall submit the Program of Work to the Procuring Entity's Representative within thirty (30) days of delivery of the Notice of Award.
11.2	The amount to be withheld for late submission of an updated Program of Work is 0.10% of the Contract Amount.
13	The amount of the advance payment is fifteen percent (15%) of the contract amount. Advance payment shall be made within seven (7) working days after receipt of the request from the contractor.
14	Materials and equipment delivered on the site but not completely put in place shall be included for payment.
15.1	The date by which "as built" drawings are required is within fifteen (15) calendar days from completion of the project.
15.2	The amount to be withheld for failing to produce "as built" drawings and/or operating and maintenance manuals by the date required is 0.10% of the Contract Amount.

Section VI. Specifications

- *Please refer to the General Notes in the Plans/ Drawings*


Section VII. Drawings

This Section contains the Plans and Drawings of the project from pages B1, CE1-6, S1-7, E1-2, and M1-3.



PPDO

<p>PROJECT INFORMATION</p> <p>CONSTRUCTION OF SEWAGE TREATMENT PLANT AT PROVINCIAL CAPITOL</p> <p>POBLACION, LA TRINIDAD, BENGUET</p>	<p>APPROVED BY:</p> <p><i>[Signature]</i> RICHARD B. BONDVAL, CE ENGR. III</p> <p>CHECKED BY:</p> <p><i>[Signature]</i> ROJAN B. CHAVEZ, CE ENGINEER II</p> <p>APPROVAL OF CLIENT:</p> <p><i>[Signature]</i> FELIX A. LUIS, ENP Plant Operating & Maint. Coordinator</p> <p>APPROVAL:</p> <p><i>[Signature]</i> MELCHOR D. DICLAS, MD PROV. CHAL. GOVERNOR</p>
---	---



PROJECT BILLBOARD

FRONT ELEVATION

REAR ELEVATION

SIDE ELEVATION

PROJECT DATE

Duration	Started	Target	Percentage of Completion	As of Date	Cost Incurred to Date	Date Completed	REMARKS

For particulars and complaints about this Project, please contact the Regional Office or Client which has audit jurisdiction on this Project:
COA Regional Office No./Client:
Address: 5th & 1st Avenue, Benguet
Contact Number: 422-9827 or text COA Citizens' Docx of 0915 - 5391 - 957

NOTE:

TARPALINE : 8 ft. x 8 ft. - WHITE

RESOLUTION : 70 dpi

FONT : HELVETICA

FONT SIZE: MAIN INFORMATION - 3"

SUB-INFORMATION - 1"

FONT COLOR : BLACK

GENERAL NOTES

A. SCOPE OF WORKS:

- SPL. A : FABRICATION & INSTALLATION OF PROJECT BILLBOARD
- SPL. B : CONSTRUCTION SAFETY & HEALTH REQUIREMENTS
- ITEM 102 : REMOVAL OF STRUCTURES & OBSTRUCTIONS
- ITEM 103 : STRUCTURE EXCAVATION (UNCLASSIFIED MATERIALS)
- SPL. C : INSTALLATION OF WASTE PIPES (INCLUDES BACKFILLING, COMPACTION AND RESTORATION OF EXCAVATED ROAD & SIDEWALK PAVEMENT)
- ITEM 404 : REINFORCING STEEL BARS (FOR STP)
- ITEM 414 : FORMWORKS AND FALSEWORK
- ITEM 405 : STRUCTURAL CONCRETE (CLASS A - 3000psi @40AYS) FOR STP
- ITEM I : STONE MASONRY (CRIB WALL)
- ITEM II : CONSTRUCTION OF ELECTRICAL ROOM
- ITEM III : WATER PROOFING (2COATS)
- ITEM IV : ELECTRICAL LIGHTING SYSTEM
- ITEM V : INSTALLATION OF ELECTRICAL MOTOR, POWER CONTROL AND ACCESSORIES
- ITEM VI : PAINTING (EQUIPMENT ROOM - 2 COATS)
- ITEM VII : FENCE AND ACCESS WAY

B. EQUIPMENTS TO BE USED FOR THE PROJECT:

- 1 UNIT-CARGO TRUCK (5 TONS)
- 1 UNIT-DUMP TRUCK (3.0 cum)
- 1 UNIT-CONCRETE PUMP/PLATE (STATIONARY)
- 1 UNIT-WELDING MACHINE (300 Amp.)
- 1 UNIT-CONCRETE SAW
- 1 UNIT-BACKHOE W/ BREAKER (80 CUM.)
- 1 UNIT-ONE BAGGER CONCRETE MIXER
- 4 UNITS-CONCRETE VIBRATOR
- 1 UNIT-PIPE FUSION MACHINE
- 2 UNITS-ELECTRICAL TESTING EQUIPMENT
- 1 UNIT-CONCRETE SAW
- 1 UNIT-ELECTRIC HAND DRILL
- 1 UNIT-BAR BENDER
- 1 UNIT-SPEED CUTTER
- 1 LOT-SCAFFOLDING (RENTAL)

C. SPECIFICATIONS:

9)-GENERAL

1. PROJECT BILLBOARD SHALL BE STRICTLY COMPLIED AT THE START OF THE PROJECT.
2. ALL DIMENSIONS ARE IN MILLIMETERS UNLESS OTHERWISE SPECIFIED.
3. APPROVED REVISIONS MAY BE DONE TO SUIT EXISTING FIELD CONDITIONS.
4. OTHER DETAILS NOT SHOWN OR NOT CLEARLY UNDERSTOOD SHALL BE REFERRED TO THE PROJECT IN-CHARGE FOR PROPER VERIFICATION AND RECOMMENDATIONS.
5. PROVIDE TRAFFIC/WARNING SIGNS AS SAFETY MEASURES.
6. ALL MATERIALS TO BE USED HEREIN SHALL BE NEW AND OF APPROVED TYPE FOR THE PURPOSE AND LOCATION THEY ARE INTENDED FOR AND SHALL PASS QUALITY CONTROL STANDARDS.

10)-REINFORCING STEEL

1. REINFORCING STEEL BARS TO BE USED SHALL CONSIST OF NEW BILLET OF GOOD QUALITY, MEETING ALL THE REQUIREMENTS OF THE STANDARD SPECIFICATIONS FOR REINFORCING BARS, AND THE SIZE REQUIRED.
2. THE LENGTH OF LAP JOINT AND ANCHORAGE SHALL NOT BE LESS THAN 40 TIMES THE DIAMETER OF THE BAR BUT NOT LESS THAN 300mm.
3. REINFORCING BARS TO BE USED SHALL BE GRADE 40.

11)-CONCRETE

1. CONCRETE MIXTURE FOR STRUCTURAL CONCRETE SHALL BE CLASS "A" F'c-3,000PSI @ 28 DAYS.
2. STRUCTURAL CONCRETE FOR WALL SHALL BE MIX WITH WATER PROOFING (SAHARA, 1:1 MIXTURE), NO DEPOSITING OF CONCRETE SHALL BE ALLOWED WITHOUT THE USED OF VIBRATORS UNLESS AUTHORIZED IN WRITING BY THE DESIGNERS AND ONLY FOR UNUSUAL CONDITIONS WHERE VIBRATIONS ARE EXTREMELY DIFFICULT TO ACCOMPLISH.
3. AGGREGATES TO BE USED HEREIN SHALL BE HARD, DURABLE, CLEAN AND FREE FROM HARMFUL MATTERS INACCURATE TO CONCRETE.
4. MAINTAIN MINIMUM CONCRETE COVER FOR REINFORCING STEEL AS FOLLOWS:
 - 20mm
 - 40mm
 - 40mm
 - 25mm
 - 50mm
 - 75mm
5. SUSPENDED SLAB
6. BEAM STIRRUPS & COLUMN TIES
7. WALLS ABOVE GRADE
8. WHERE CONCRETE IS EXPOSED TO EARTH BUT POURED AGAINST FORMS
9. WHERE CONCRETE IS EXPOSED DEPOSITED DIRECTLY AGAINST EARTH




VICINITY MAP


 PPDO	PROJECT TITLE: CONSTRUCTION OF SEWAGE TREATMENT PLANT AT PROVINCIAL CAPITOL POBLACION, LA TRINIDAD, BENIGUET	PREPARED BY:  RAYNOR A. RADYVAL, CE ENGINEER	CHECKED AND REVISIONS BY:  KOHIN B. CHANTING, CE ENGINEER III	APPROVAL RECOMMENDED BY:  FIDELIA A. LUIS, ENP PROV. PLANNING & DEVT. COORDINATOR	APPROVED BY:  MELCJOR D. DICLAS, MD PROVINCIAL GOVERNOR
SHEET NO. CE-1 6					



PROJECT TITLE/LOCATION	CONSTRUCTION OF SEWAGE TREATMENT PLANT AT PROVINCIAL CAPITOL
PREPARED BY:	RHYAN B. BADIVAL, CE ENGINEER I
CHECKED AND SEALED BY:	ROWAN B. CHANING, CE ENGINEER II
APPROVAL RECOMMENDED BY:	FIDELIA A. LUIS, ENP PROV. PLANNING & DEVT. COORDINATOR
APPROVED BY:	MELCHOR D. DICIAS, MD PROV. CAPITAL GOVERNOR
SHEET NO.	CE-2 6

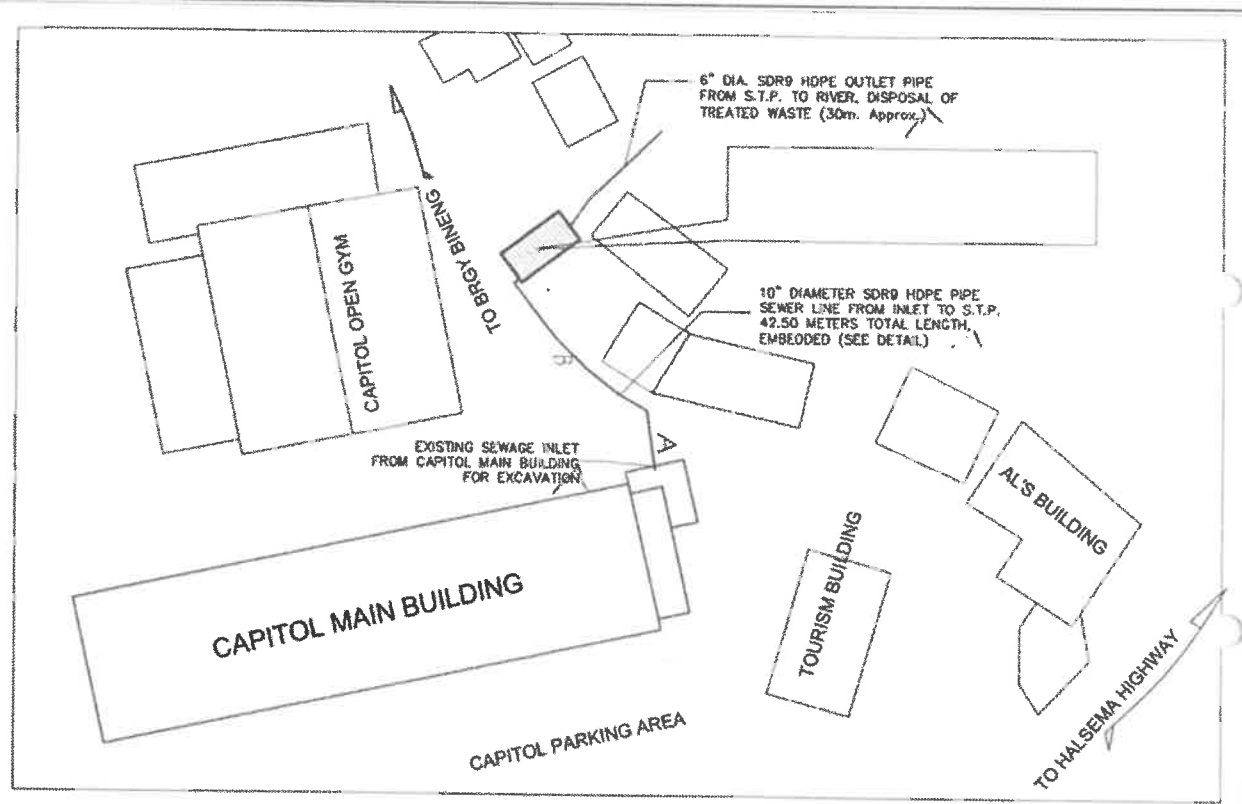

SITE DEVELOPMENT PLAN

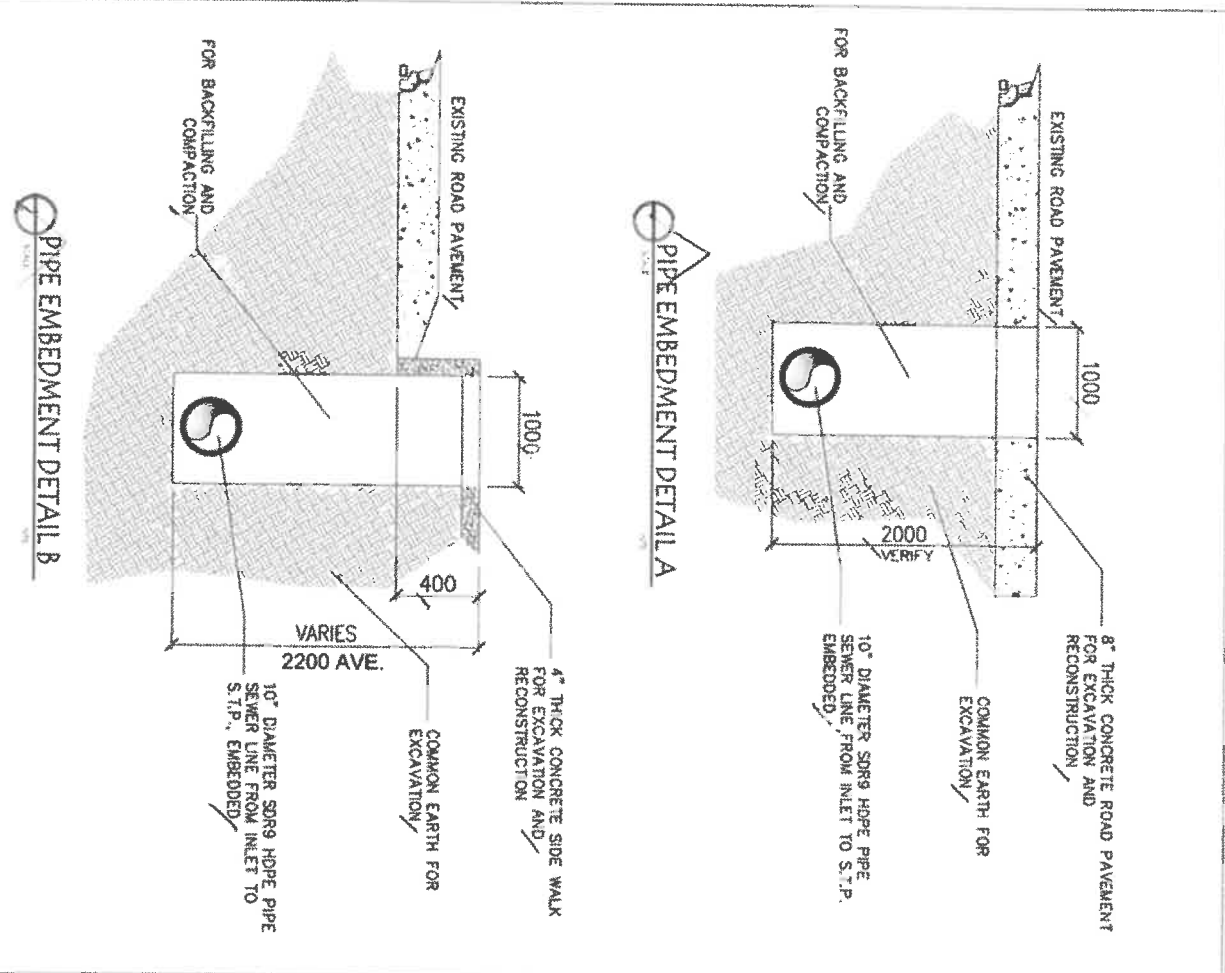



PROJECT IDENTIFICATION
CONSTRUCTION OF SEWAGE TREATMENT PLANT AT PROVINCIAL CAPITOL
 POBLACION, LA TRINIDAD, BENQUET


PREPARED BY:
Rhyan A. Badival
RHYAN A. BADIVAL, CE
 ENGINEER I


CHECKED AND REVISION BY:
Rowan B. Chanting
ROWAN B. CHANTING, CE
 ENGINEER II

APPROVAL RECOMMENDED BY:
Fidel A. Lites
FIDEL A. LITES, ENP
 PROV'T PLANNING & DEVT COORDINATOR


APPROVED BY:
Melchor D. Dicias
MELCHOR D. DICIAS, MD
 PROVINCIAL GOVERNOR

SHEET NO.
CE-3
6

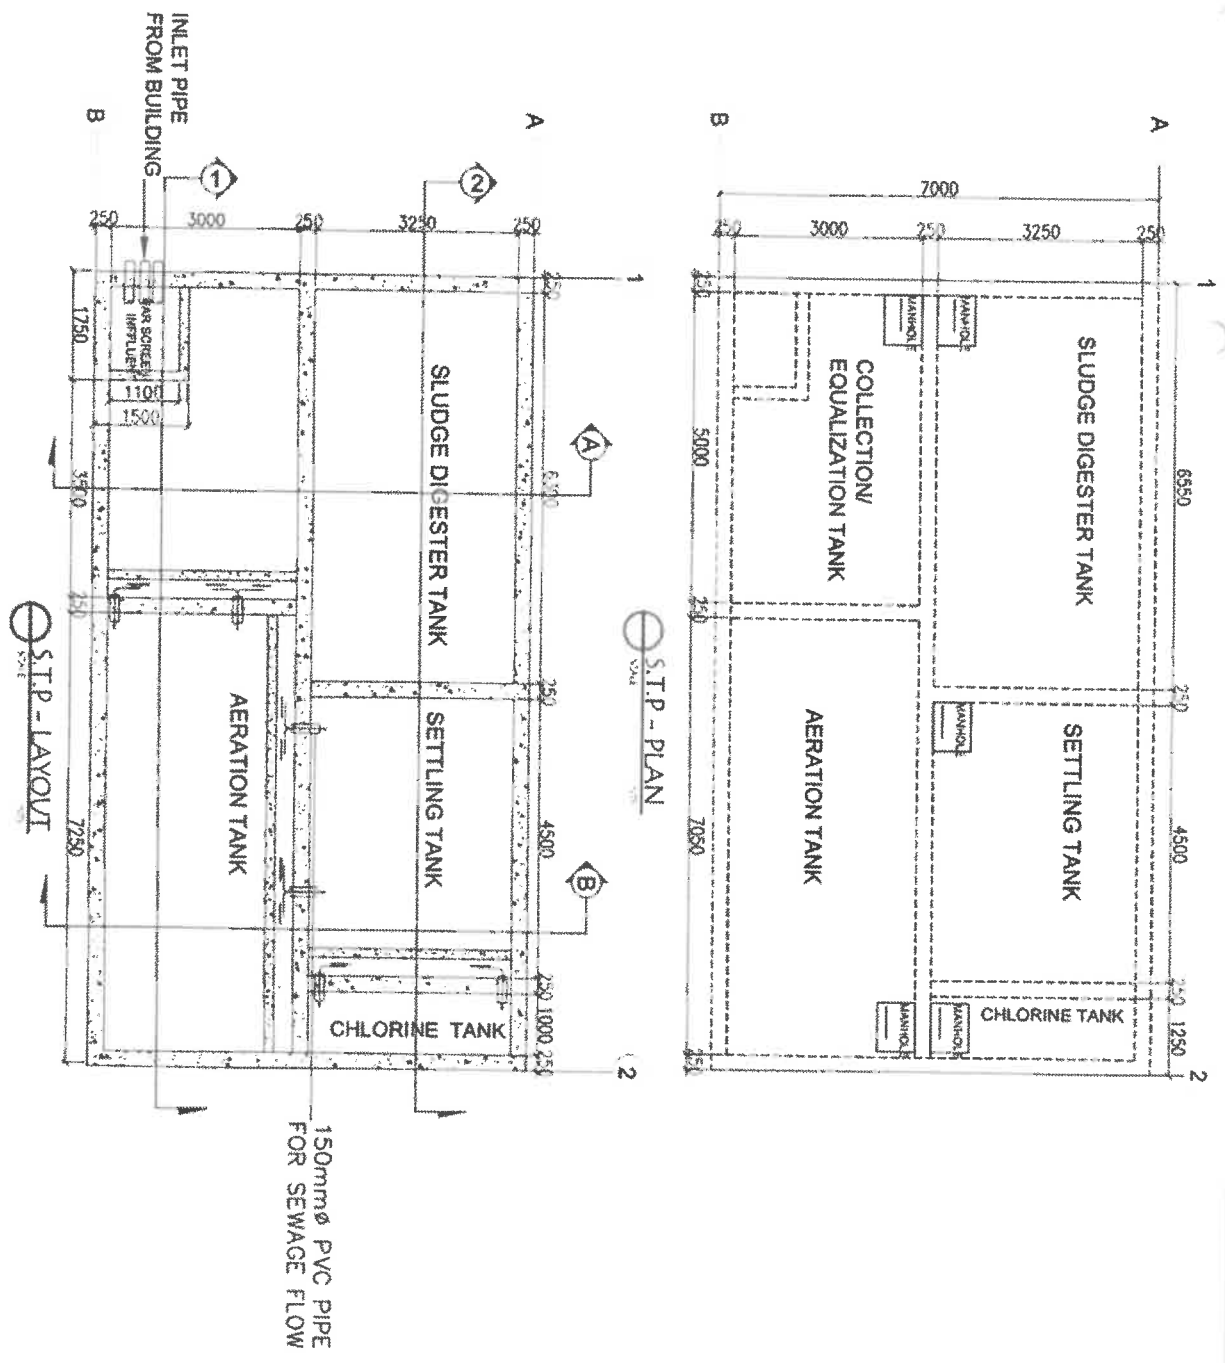


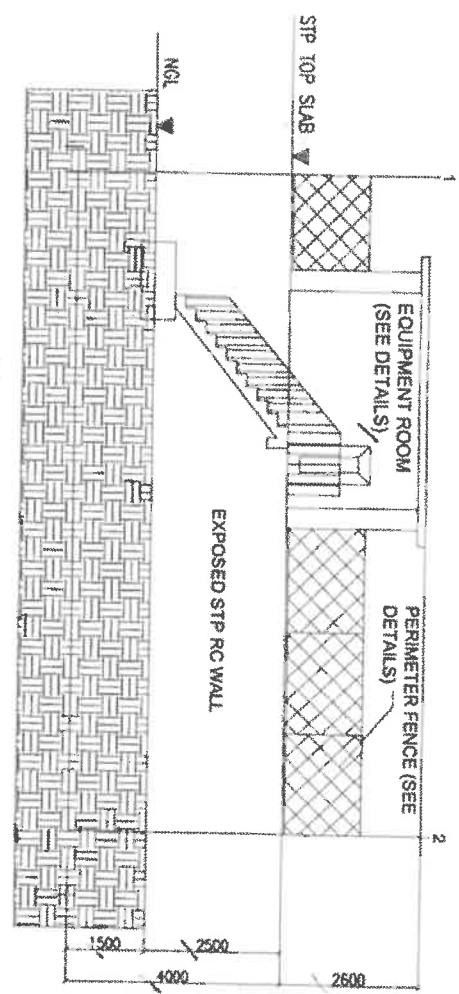


FRONT ELEVATION

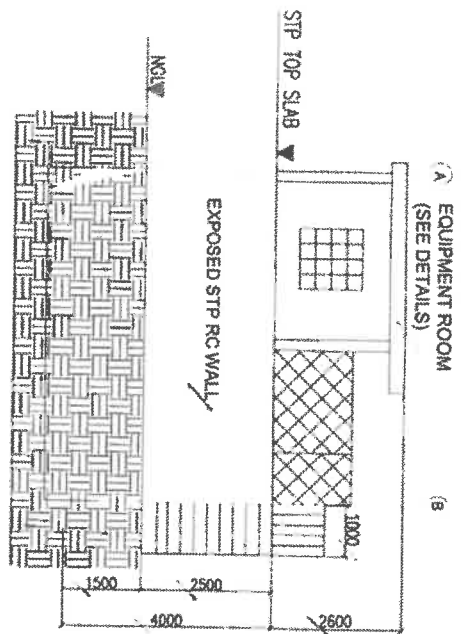

RIGHT SIDE ELEVATION

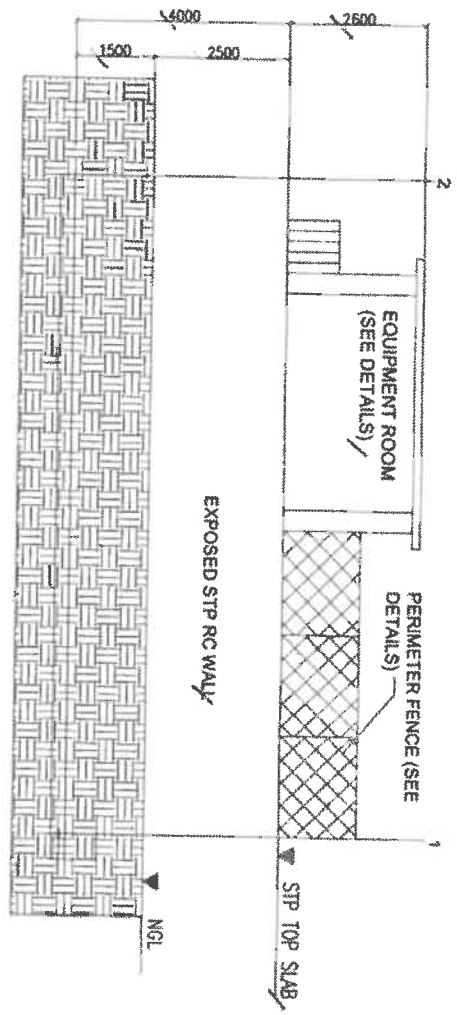

REAR ELEVATION

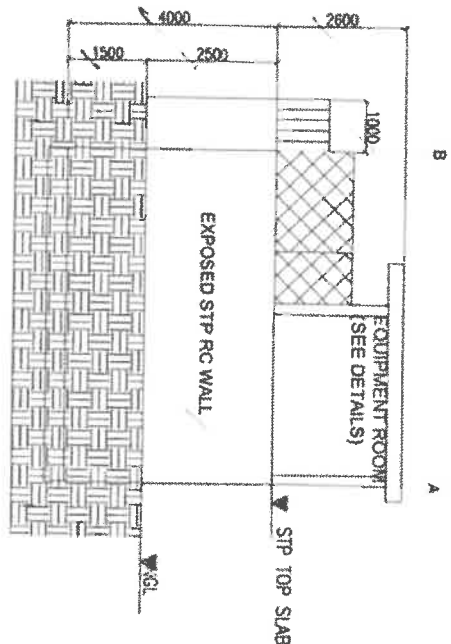

LEFT SIDE ELEVATION



PDDO

PROJECT TITLE: ELEVATION

CONSTRUCTION OF SEWAGE TREATMENT PLANT AT PROVINCIAL CAPITOL

PORT KAITUMA, LA TRINIDAD, BENGUEI

PREPARED BY:

RHYSAN B. RADIVAL, CE
ENGINEER I

CHECKED AND REVIEWED BY:

ROSELYN B. CHANTING, CE
ENGINEER III

APPROVAL RECOMMENDED BY:



FIDELIA A. LUIS, ENP
PROV. PLANNING & DEPT COORDINATOR

APPROVED BY:





MELCHOR D. DIGLAS, MD
PROVINCIAL GOVERNOR

SHEET NO.

CE-4
6

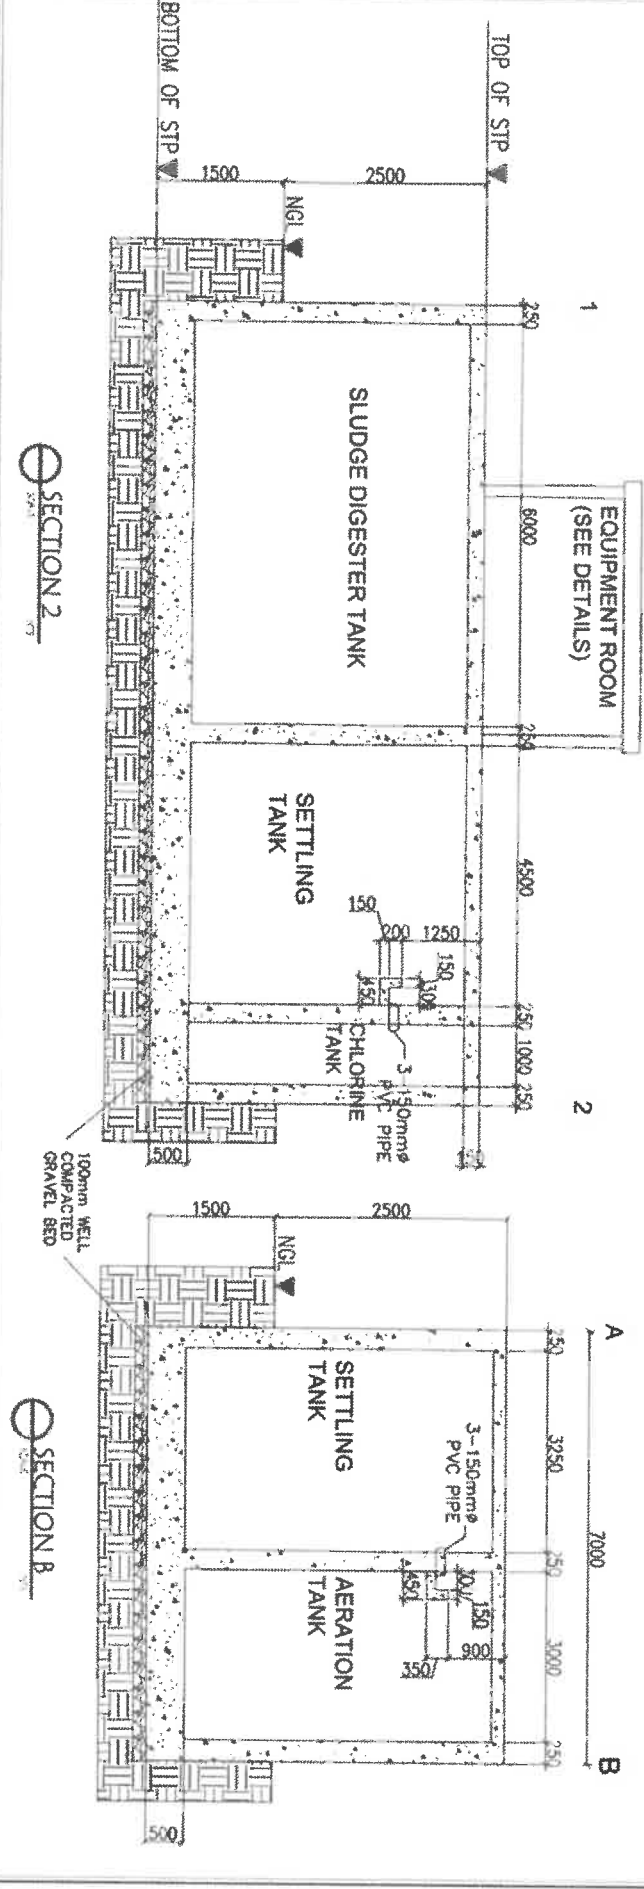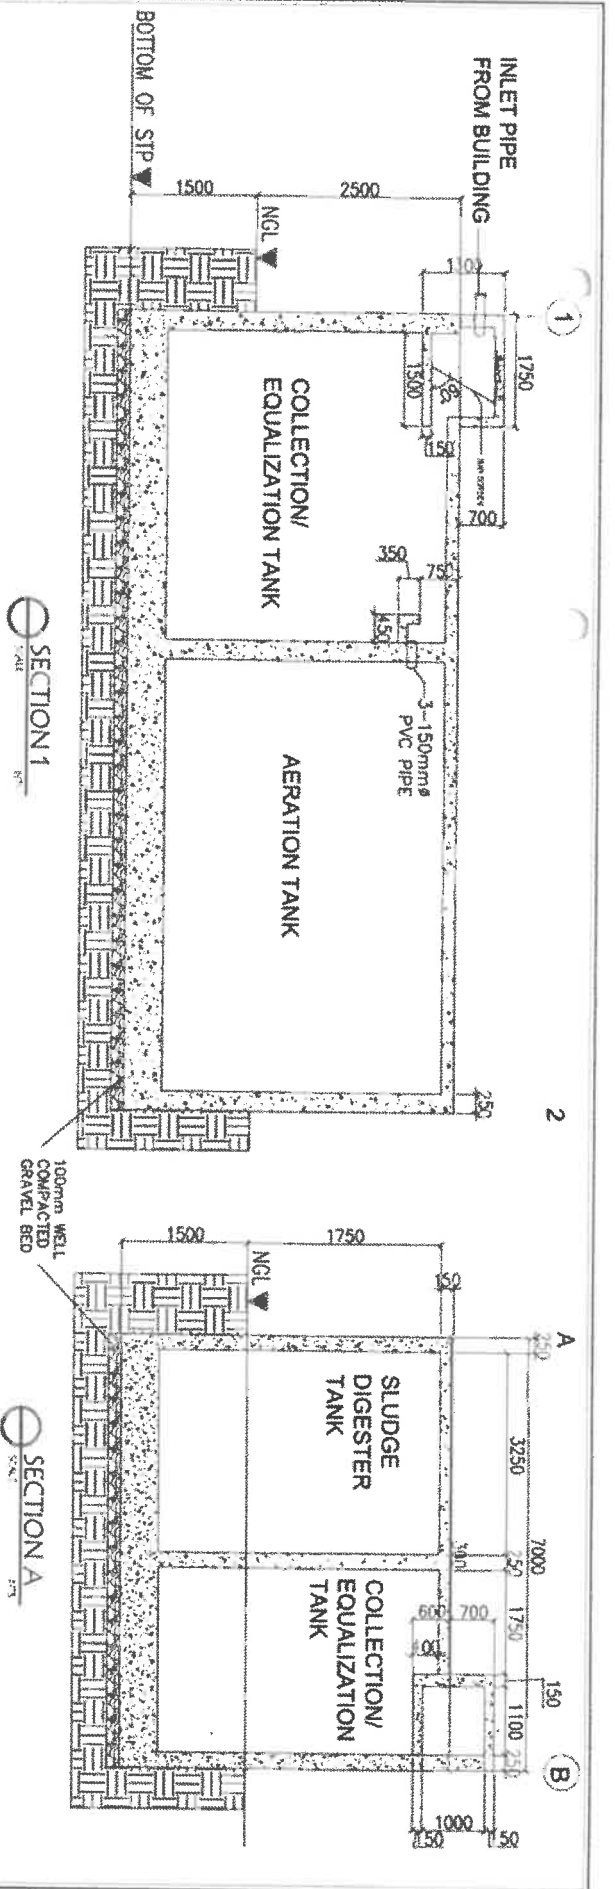

 PRDO	PROJECT TITLE/COMMISSION CONSTRUCTION OF SEWAGE TREATMENT PLANT AT PROVINCIAL CAPITOL	PREPARED BY: <i>KIRILAN B. BADIVAL, CE</i> ENGINEER I	CHECKED AND SIGNATURE: <i>ROWAN B. CLANTING, CE</i> ENGINEER II	APPROVAL REQUIREMENTS: <i>FREDERICK A. LUIS, ENP</i> PROV. PLANNING & DEVT. COORDINATOR	APPROVED BY: <i>MELCHOR D. DICLAS, MD</i> PROVINCIAL GOVERNOR	SHEET NO. CE-5 6
	PROJECT TITLE/COMMISSION CONSTRUCTION OF SEWAGE TREATMENT PLANT AT PROVINCIAL CAPITOL	PREPARED BY: <i>KIRILAN B. BADIVAL, CE</i> ENGINEER I	CHECKED AND SIGNATURE: <i>ROWAN B. CLANTING, CE</i> ENGINEER II	APPROVAL REQUIREMENTS: <i>FREDERICK A. LUIS, ENP</i> PROV. PLANNING & DEVT. COORDINATOR	APPROVED BY: <i>MELCHOR D. DICLAS, MD</i> PROVINCIAL GOVERNOR	SHEET NO. CE-5 6

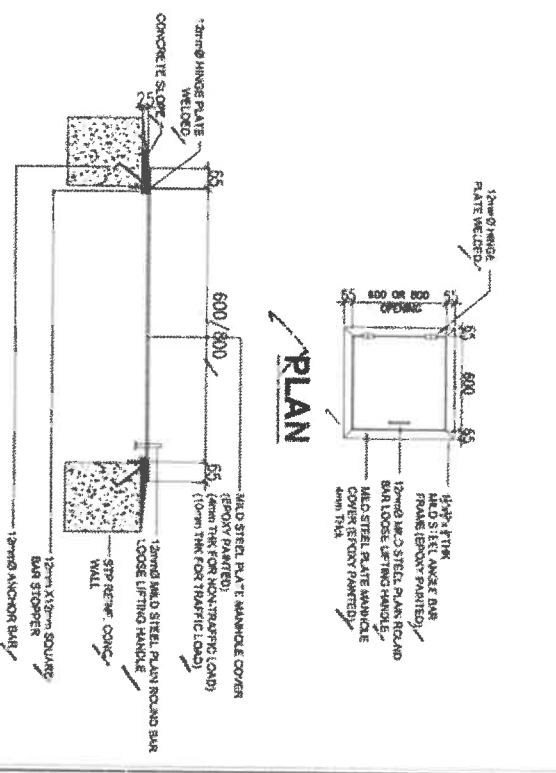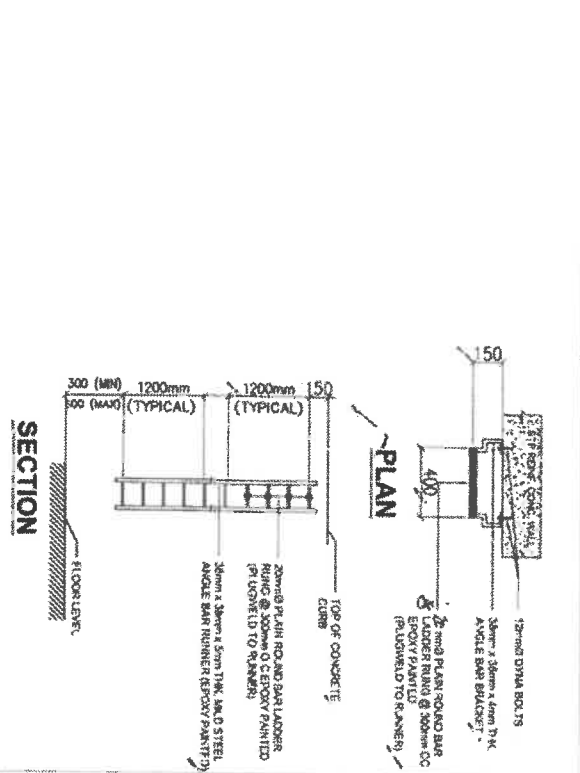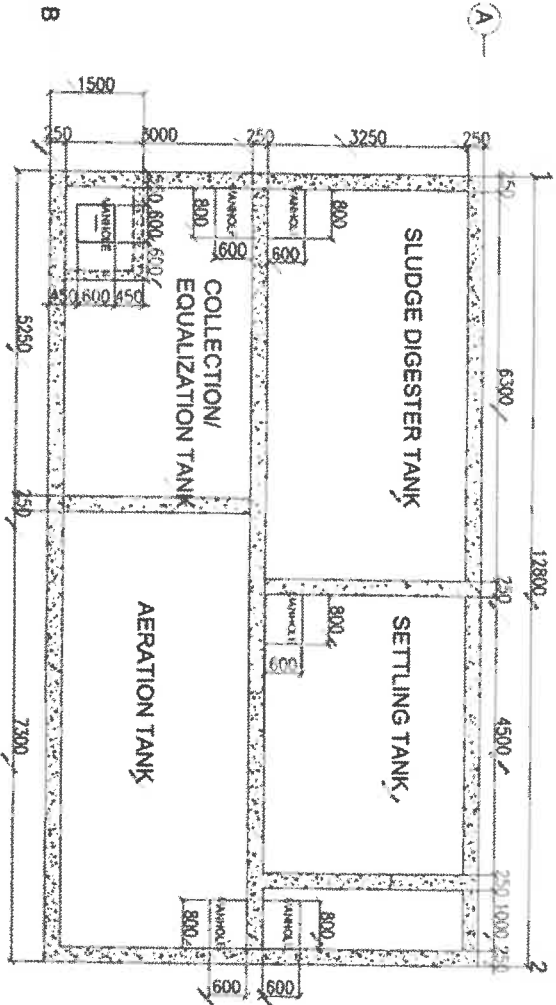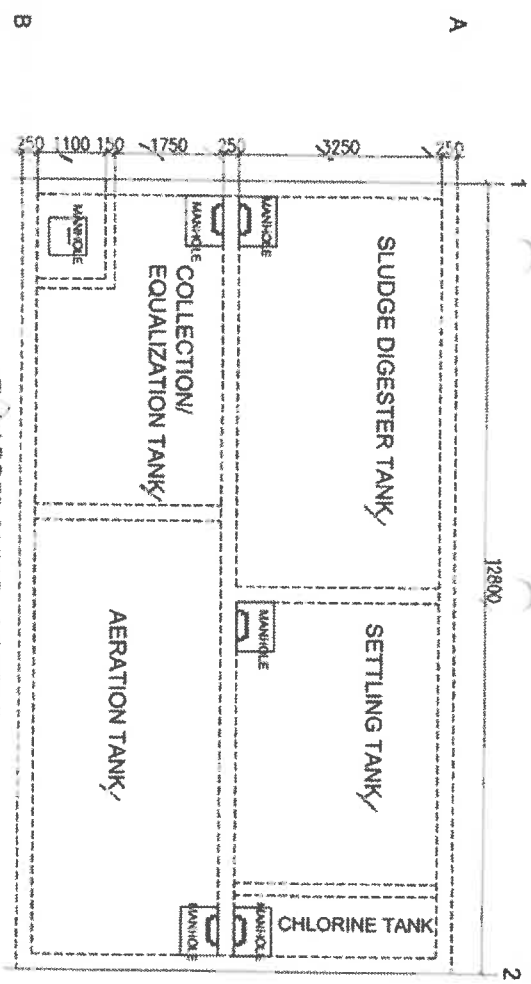



MANHOLE - LAYOUT

LADDER RUNG - LAYOUT



SECTION

SECTION


	PROJECT TITLE/LOCATION: CONSTRUCTION OF SEWAGE TREATMENT PLANT AT PROVINCIAL CAPITOL	PREPARED BY: RHYANN B. MADIVAL, CE ENGINEER I	CHECKED BY: ROWAN B. CHANTING, CE ENGINEER II	APPROVAL, RECOMMENDED BY: FIELBERT LUIS, ENP PROV. PLANNING & DEV'T COORDINATOR	APPROVED BY: MELCHOR D. DICIAS, MD PROVINCIAL GOVERNOR	SHEET NO. CE-6 6
	PPDO	POBLACION, LA TRINIDAD, BERGUESIT	ENGINEER I	ENGINEER II	COORDINATOR	GOVERNOR

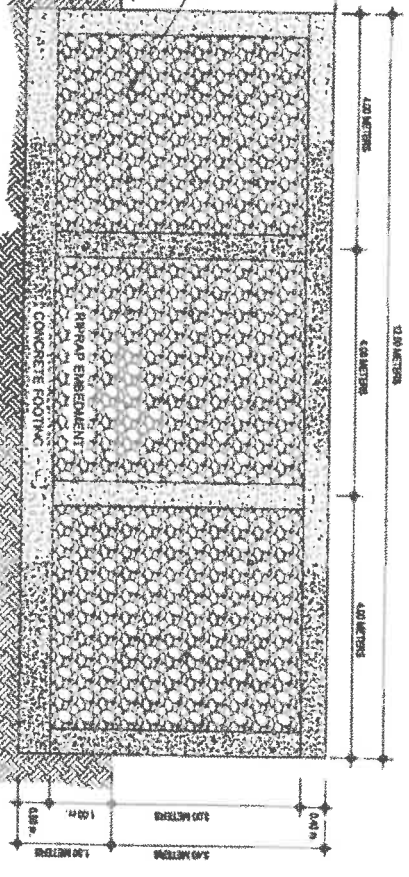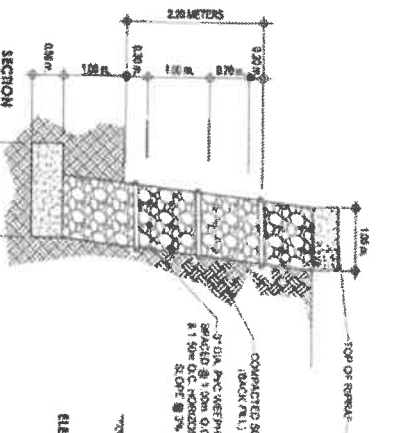

GROTTED RIPRAP DETAIL

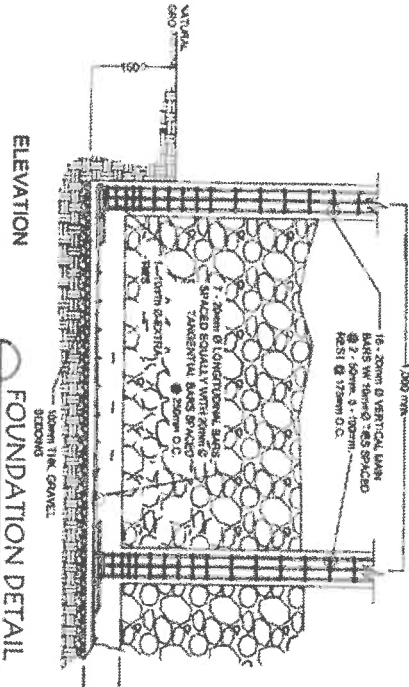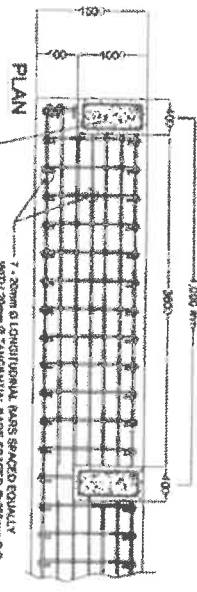

FOUNDATION DETAIL

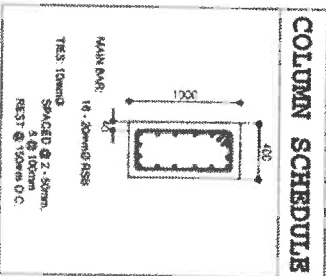

NOTE:

1. NO FOOTING SHALL REST ON FILL.
2. PROVIDE 100mm GRAVEL BEDDING AT THE BASE OF ALL COLUMN FOOTING.
3. BACKFILL SOIL HAS TO BE COMPACTED EVERY 150mm TO 95% COMPACTION.
4. MINIMUM COLUMN FOOTING DEPTH IS 1500mm.
5. VERIFY ACTUAL SOIL CONDITION ON-SITE.

BEAM SCHEDULE

STIFFENERS & MIDSPAN	STIRRUPS
<p>100mm RSB SPACED</p> <p>1 @ 50mm 4 @ 100mm 4 @ 200mm O.C (FROM SUPPORT TO 0.5M)</p>	<p>1 @ 50mm 4 @ 100mm 4 @ 200mm O.C (FROM SUPPORT TO 0.5M)</p>



PROJECT TITLE: FOUNDATION
 CONSTRUCTION OF SEWAGE TREATMENT PLANT AT PROVINCIAL CAPITOL
 POBILACION, LA TRINIDAD, BENGUET


PREPARED BY: [Signature]
 ENGINEER I
 RAYMUNDA DIVAL, CE

CHECKED AND REVIEWED BY: [Signature]
 ENGINEER II
 ROWAN B. CHAVARRA, CE


APPROVAL RECOMMENDED BY: [Signature]
 PROVT PLANNING & DESY COORDINATOR
 HIDYAL LUIS, ENP

APPROVED BY: [Signature]
 PROVINCIAL GOVERNOR
 MELCHOR D. DIOLAS AID

SHEET NO. S-1
 7

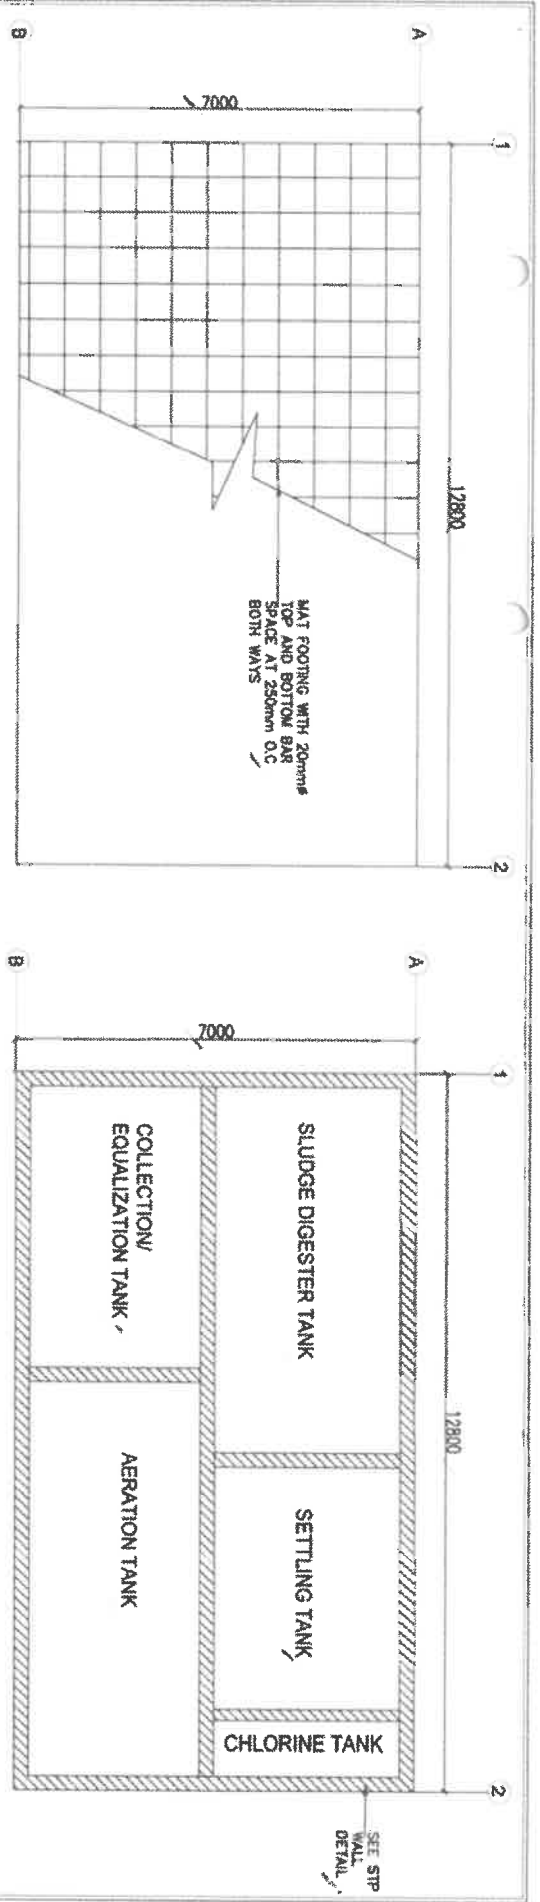


FOUNDATION PLAN

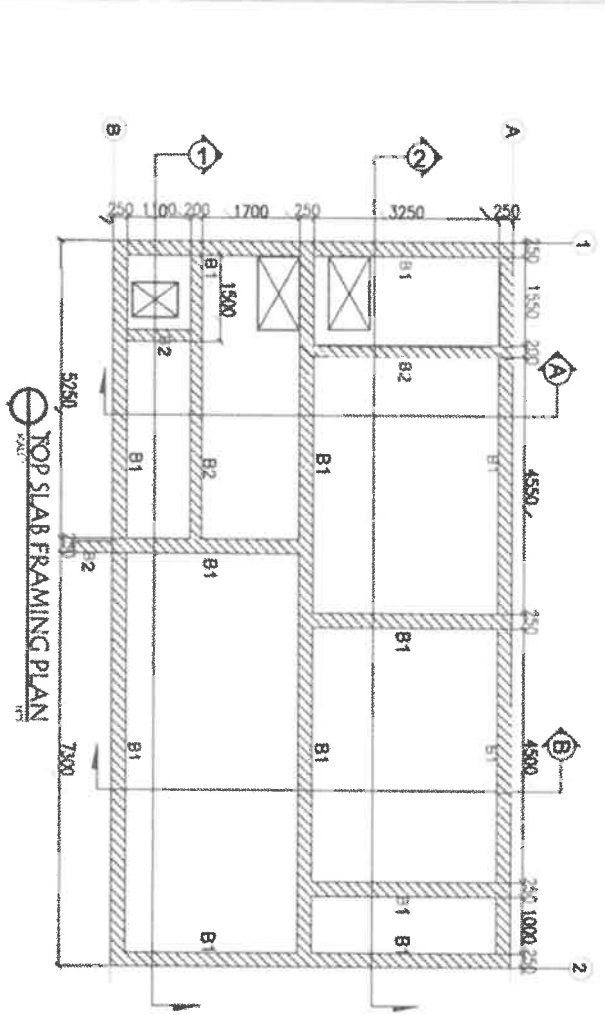


TOP SLAB FRAMING PLAN

STP PLAN




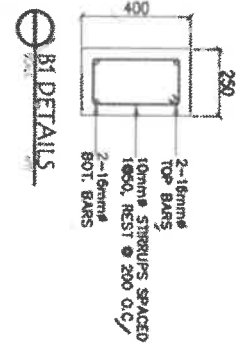


B1 DETAILS

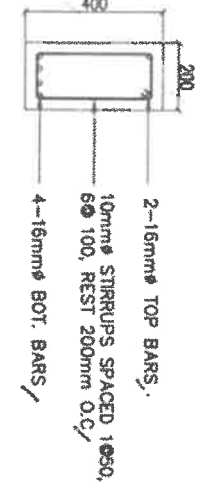

B2 DETAILS

	PROJECT TITLE/LOCATION:	PREPARED BY:	CHECKED AND REVIEWED BY:	APPROVAL RECOMMENDED BY:	APPROVED BY:	SHEET NO.
	CONSTRUCTION OF SEWAGE TREATMENT PLANT AT PROVINCIAL CAPITOL POBLACION, LA TRINIDAD, BENGUET	KHIAN B. BALDIAL, CE ENGINEER I	ROMAN B. CHASTINO, CE ENGINEER III	TIGELAY, JUIS, ENP Prov./Printing & Dev't Coordinator	MELCHOR D. DICAS, MD PROVINCIAL GOVERNOR	S-2 7

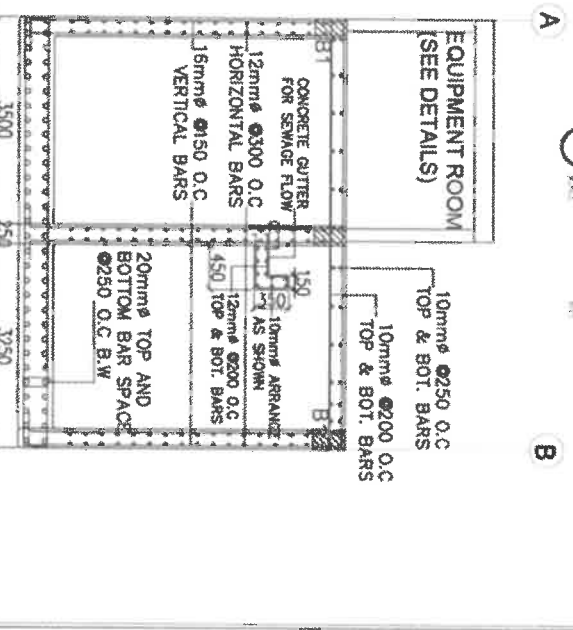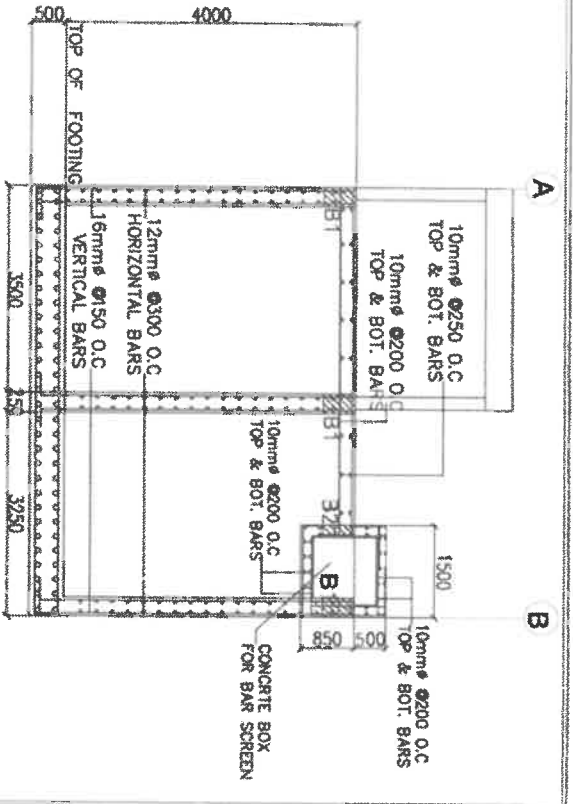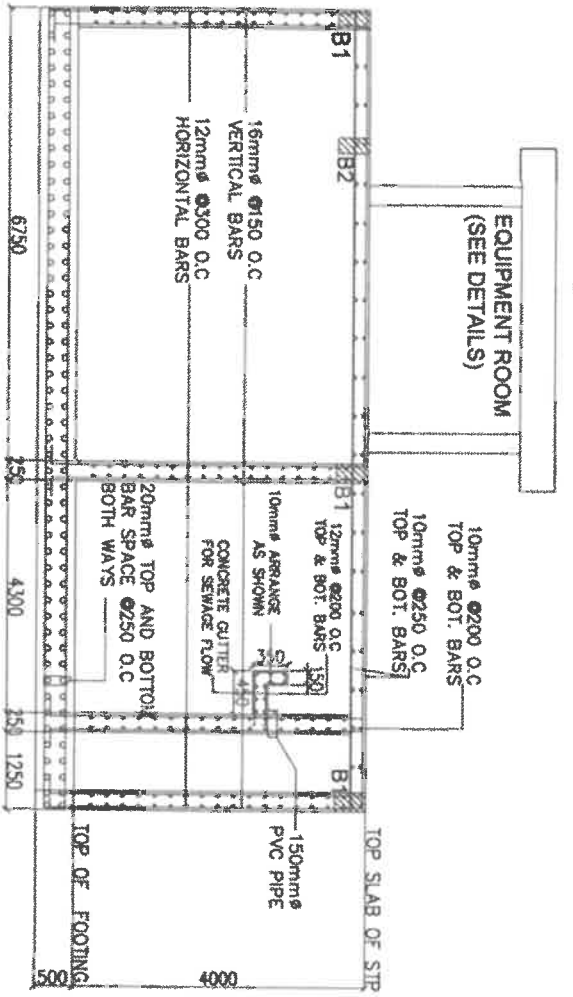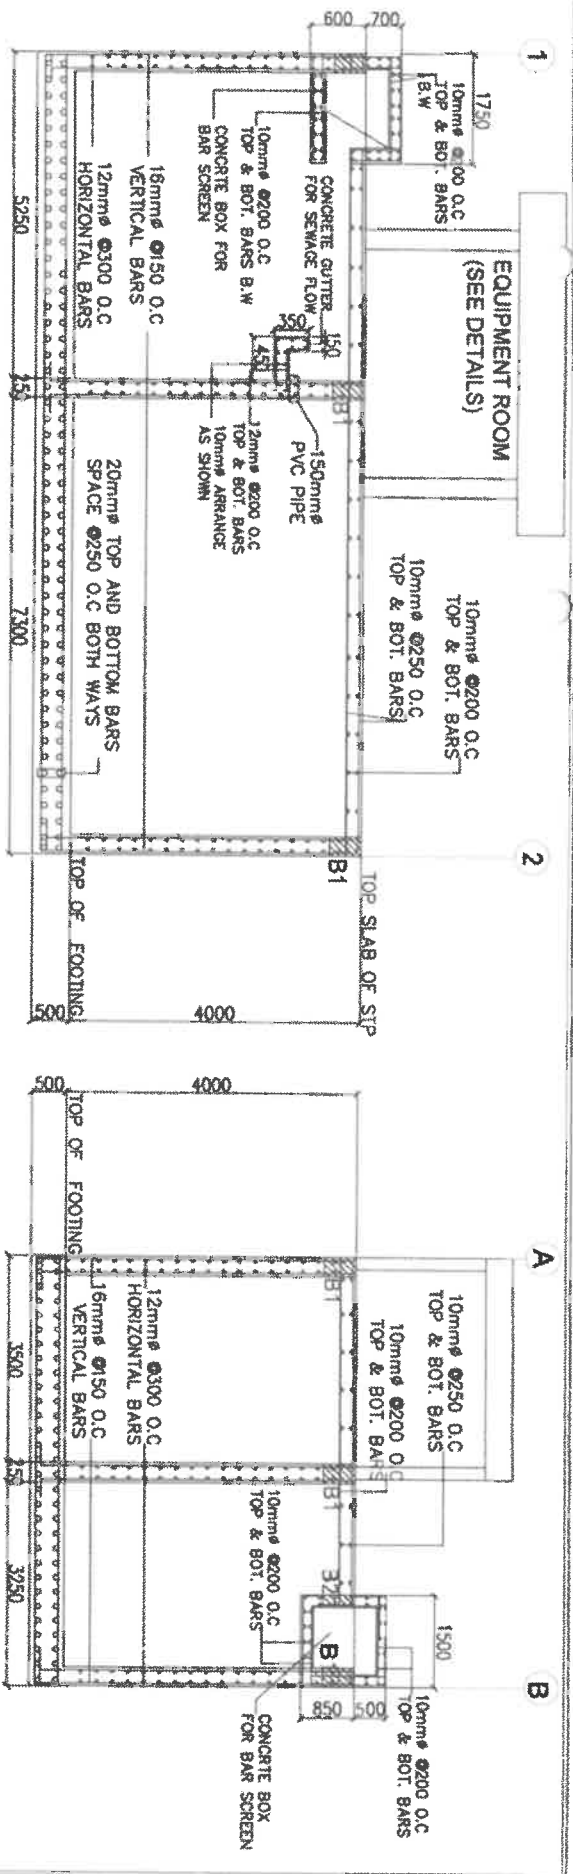





SECTION 2

SECTION 1




SECTION A

SECTION B


 PPDO	PROJECT TITLE/DRAWN: CONSTRUCTION OF SEWAGE TREATMENT PLANT AT PROVINCIAL CAPITOL	PREPARED BY:  RIVAN MADVAL, CE ENGINEER I	CHECKED/MASTERED BY:  ROSALYN B. CHAVINA, CE ENGINEER III	APPROVAL REQUIREMENTS BY:  FIDEL A. TIUS, ENP Prov'l Planning & Dev'l Coordinator	APPROVED BY:  MELCHOR D. DICIAS, MD PROV'N'IAL COVER-OR	SHEET NO S-3 7
	POBLACION LA TRINIDAD, BENICUET	ENGINEER I	ENGINEER III	COORDINATOR	PROV'N'IAL COVER-OR	

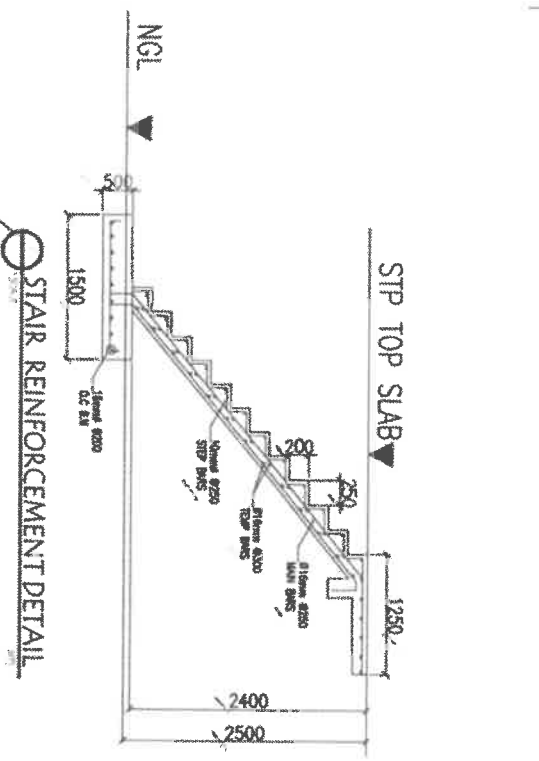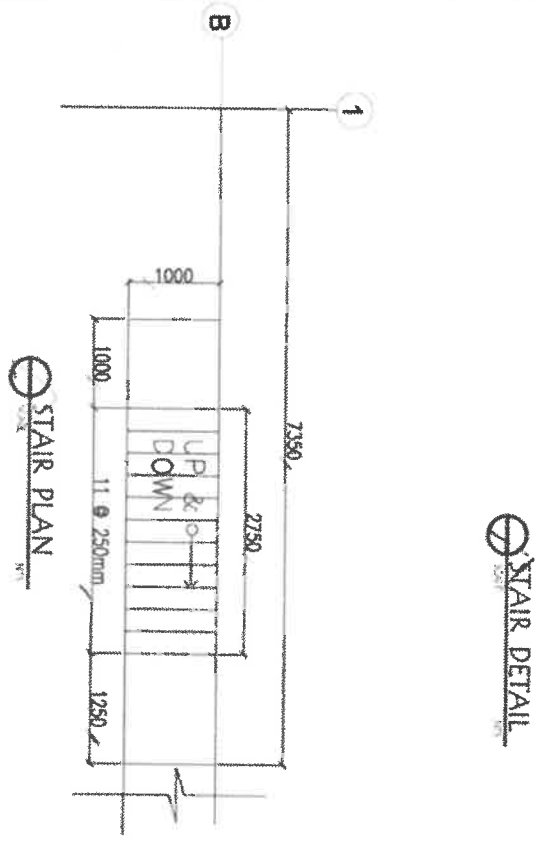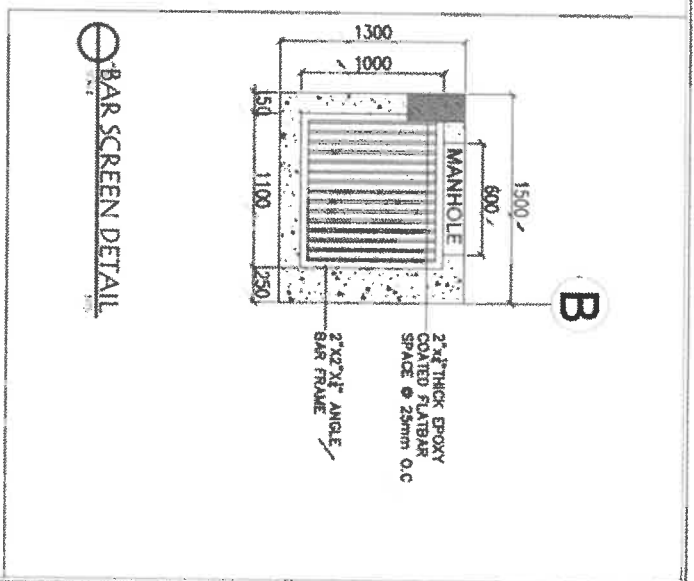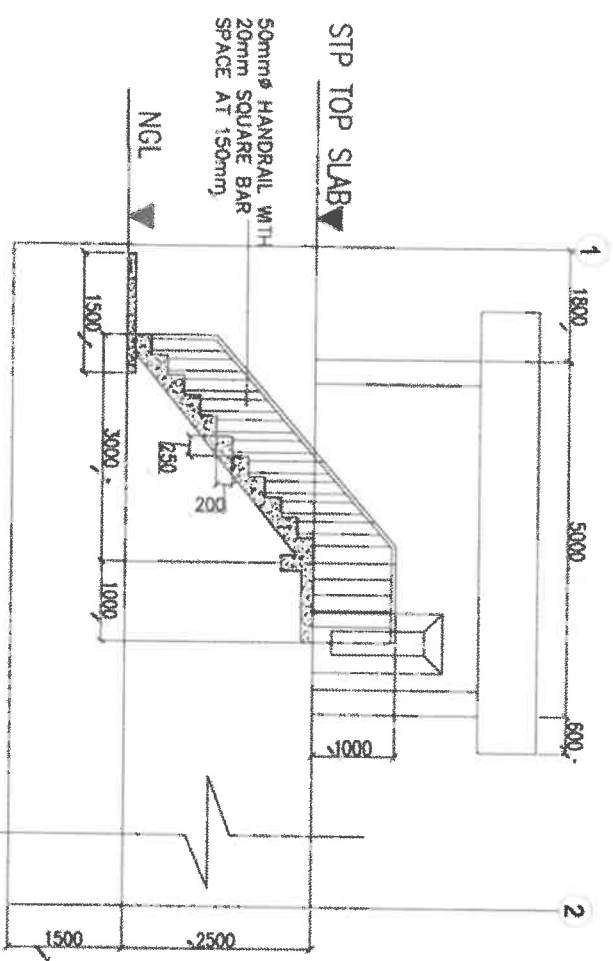


 PPDO	PROJECT TITLE/LOCATION: CONSTRUCTION OF SEWAGE TREATMENT PLANT AT PROVINCIAL CAPITOL	PREPARED BY:  RHYAV B. BADIVAL, CE ENGINEER I	CHECKED AND QUANTIFIED BY:  ROWAN B. COMYNS, CE ENGINEER III	APPROVAL/RECOMMENDED BY:  FIHELA X. TLUIS, EWP Prov'l Planning & Dev'l Coordinator	APPROVED BY:  MELCHOR D. DICALA, MD PROVINCIAL GOVERNOR	SHEET NO. S-4 7
	POPULATION, LA TRINDAO, BENVIGUET	B. KENSER I	ENGINEER III	PROVINCIAL GOVERNOR	PROVINCIAL GOVERNOR	

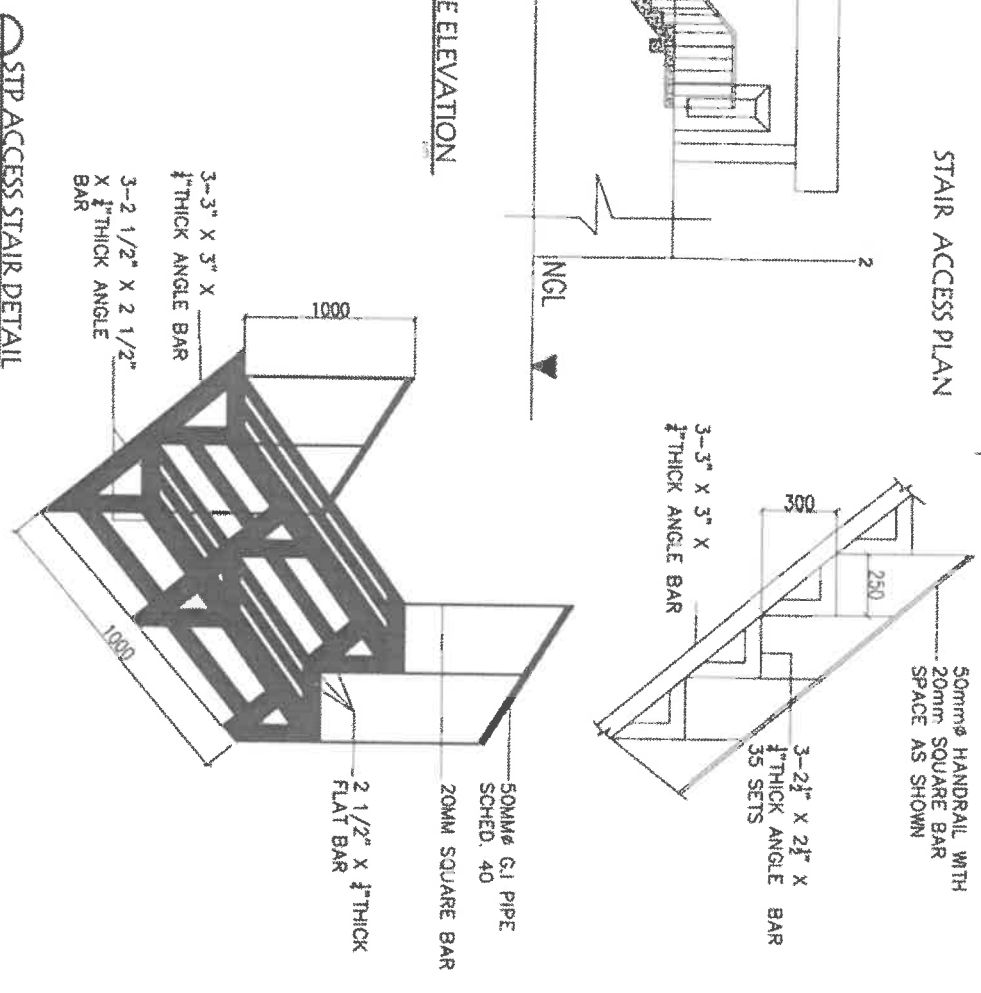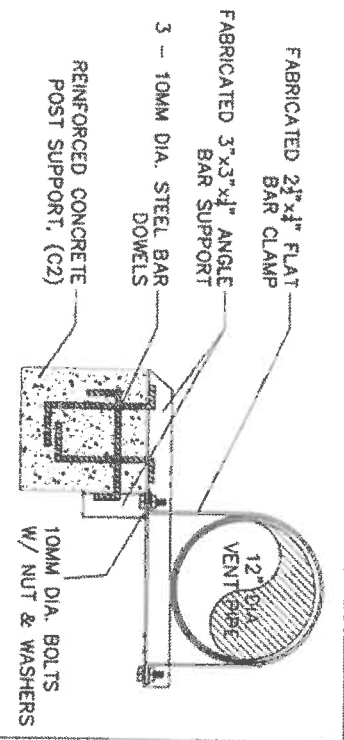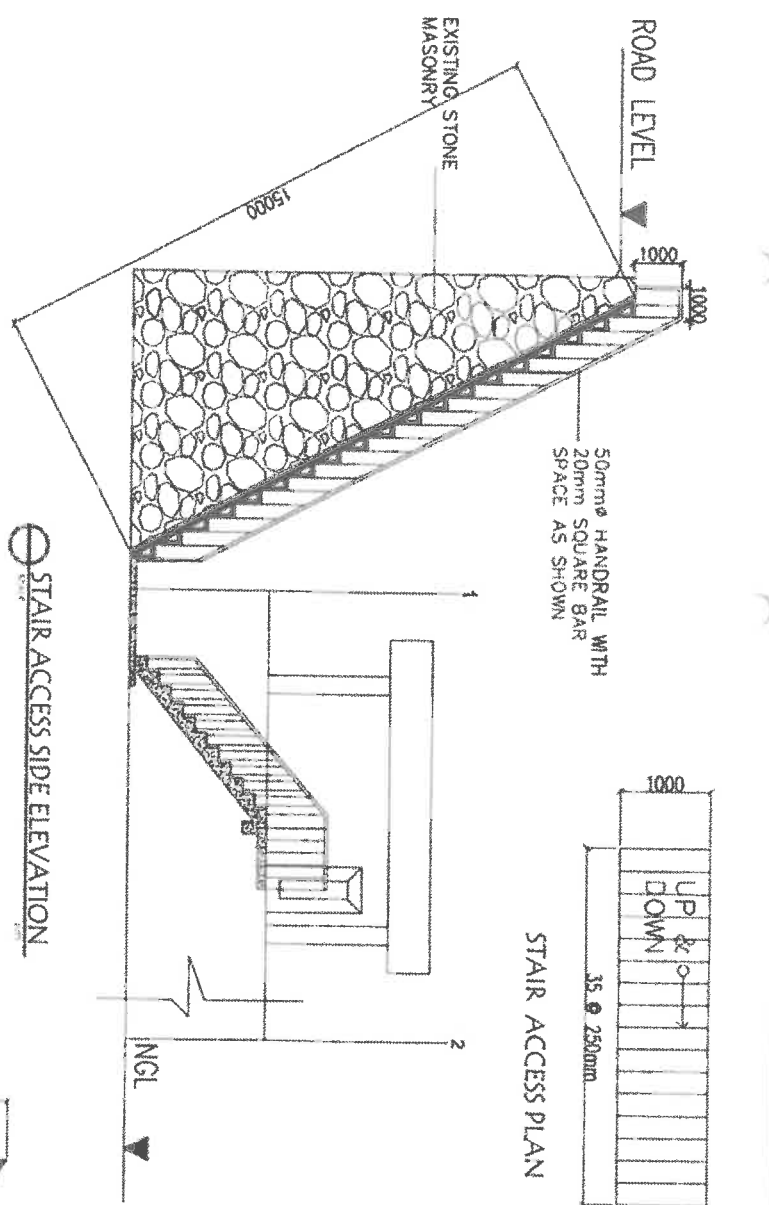


	PROJECT TITLE/LOCATION:	PREPARED BY:	CHECKED AND REVISIONS BY:	APPROVAL RECOMMENDED BY:	APPROVED BY:	SHEET NO.
	CONSTRUCTION OF SEWAGE TREATMENT PLANT AT PROVINCIAL CAPITOL FOLIACTION, LA TRINIDAD, BENIGUEI	RHYAN A. RADIVAL, CE ENGINEER I	ROWAN B. CHANTONG, CE ENGINEER II	FIDELVA LUIS, ENP PROV. PLANNING & DEVT COORDINATOR	MELCHOR D. DICLAS, MD PROVINCIAL GOVERNOR	S-5 7

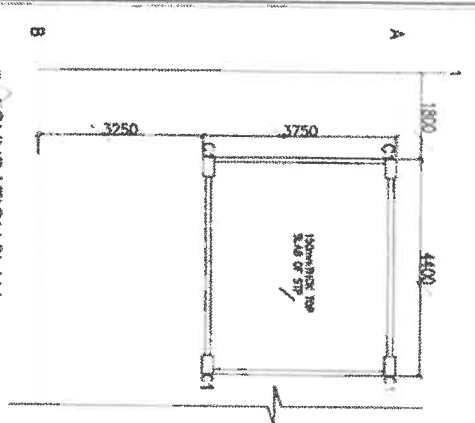


FOUNDATION PLAN

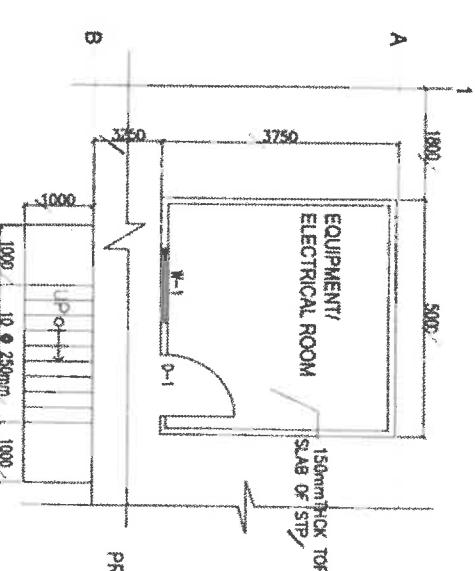


FLOOR PLAN

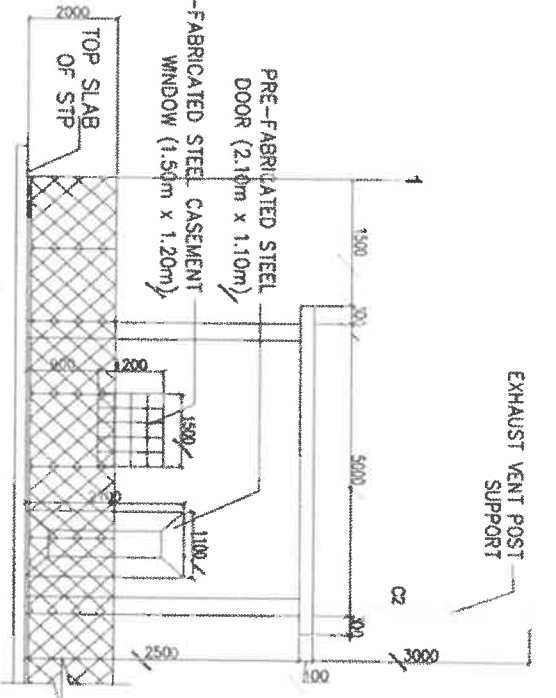


FRONT ELEVATION

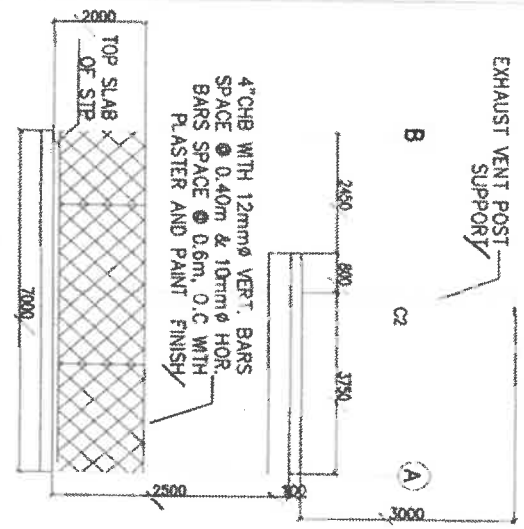

LEFT SIDE ELEVATION

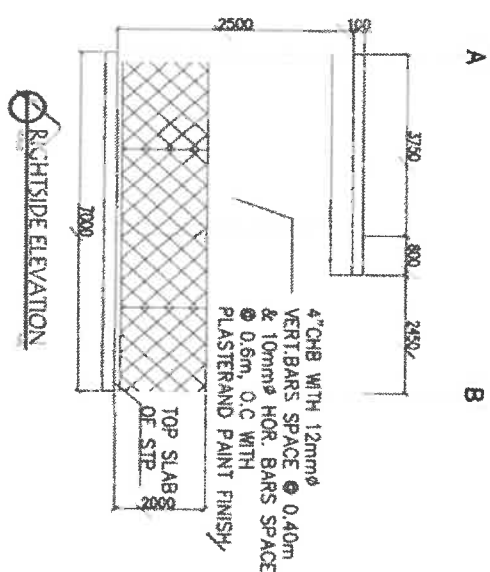


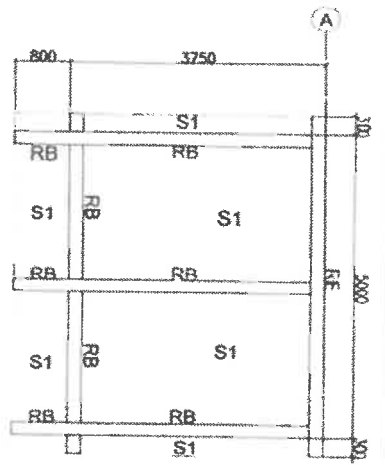
RIGHTSIDE ELEVATION

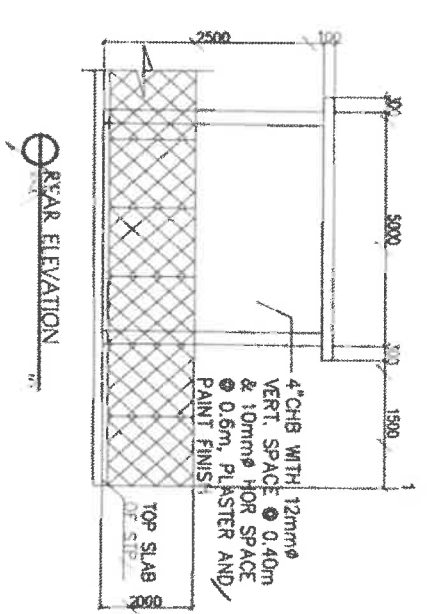



REAR ELEVATION

ELECTRICAL ROOM PLAN AND DETAILS

	PROJECT TITLE/LOCATION:	PREPARED BY:	CHECKED AND REVISIONS BY:	APPROVAL RECOMMENDED BY:	APPROVED BY:	SHEET NO
	CONSTRUCTION OF SEWAGE TREATMENT PLANT AT PROVINCIAL CAPITOL POBLACION, LA TRINIDAD, BENGUET	RHYAN B. BADIVAL, CE ENGINEER I	ROMAN B. CHAVING, CE ENGINEER III	FIDELIA LUIS, ENP PROJECT MANAGING & DEVT COORDINATOR	MELCJOR D. DICLAS, MD PROVINCIAL GOVERNOR	S-6 7



ROOF FRAMING PLAN

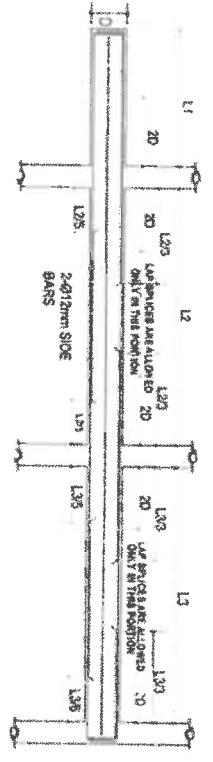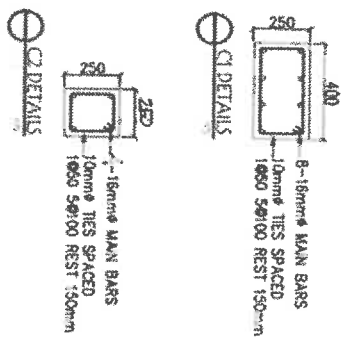


TYPICAL BEAM ELEVATION

BEAM MARK	BEAM DIMENSION (mm)	REINFORCEMENT SIZE	REINFORCEMENT HOLES	REINFORCEMENT HOLES	REINFORCEMENT HOLES	REINFORCEMENT HOLES	REINFORCEMENT HOLES	REINFORCEMENT HOLES	REINFORCEMENT HOLES	REMARKS
RB	200	400	420mm	3	3	2	3	3	3	USE SPICES ARE ALLOWED 20 ONLY IN THIS PORTION





TYPICAL SLAB ELEVATION

SLAB THICKNESS	REINFORCEMENT SIZE	REINFORCEMENT HOLES	REINFORCEMENT HOLES	REINFORCEMENT HOLES	REINFORCEMENT HOLES	REINFORCEMENT HOLES	REINFORCEMENT HOLES	REINFORCEMENT HOLES	REINFORCEMENT HOLES	REMARKS
S1	100mm	10mm	200	300	300	200	300	300	300	TWO WAY

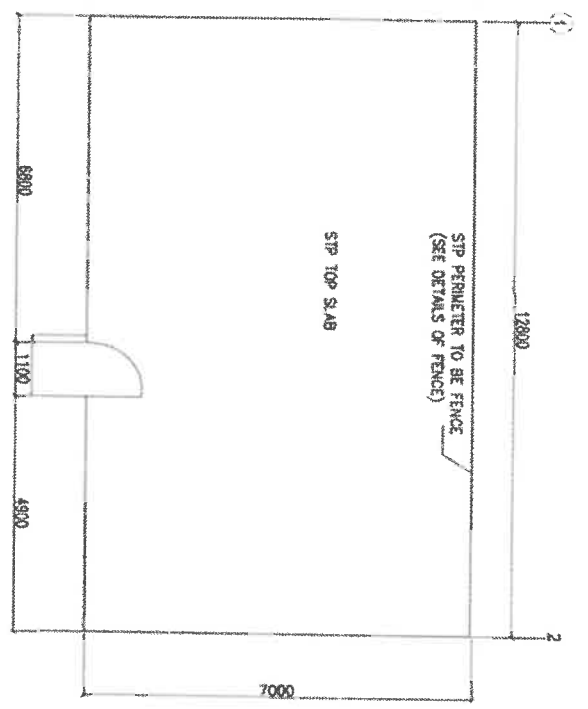

FENCE DETAILS

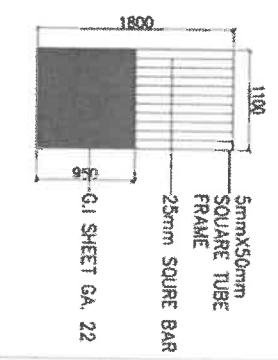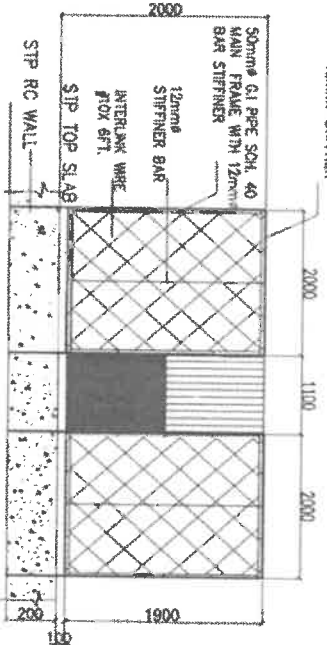

PROJECT TITLE/LOCATION: CONSTRUCTION OF SEWAGE TREATMENT PLANT AT PROVINCIAL CAPITOL

PREPARED BY: RHYAN B. BALDIAL, CE

CHECKED AND RECEIVED BY: ROWAN B. CHANING, CE

APPROVAL RECOMMENDED BY: FIDER A. A. LUIS, ENP

APPROVED BY: MELCHOR D. DICLAS, MD

PROVINCIAL GOVERNOR



PROJECT TITLE/LOCATION: CONSTRUCTION OF SEWAGE TREATMENT PLANT AT PROVINCIAL CAPITOL

PREPARED BY: RHYAN B. BALDIAL, CE

CHECKED AND RECEIVED BY: ROWAN B. CHANING, CE

APPROVAL RECOMMENDED BY: FIDER A. A. LUIS, ENP

APPROVED BY: MELCHOR D. DICLAS, MD

PROVINCIAL GOVERNOR












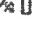


PPDO

SHEET NO. S-7


GENERAL NOTES AND SPECIFICATIONS

1. ALL ELECTRICAL WORKS AND INSTALLATION HEREIN SHALL COMPLY WITH THE PROVISIONS OF THE LATEST EDITION OF THE PHILIPPINE ELECTRICAL CODE PARTS 1 AND 2 RULES AND REGULATION OF THE NATIONAL AND LOCAL AUTHORITIES CONCERN IN THE ENFORCEMENT OF LAWS, REGULATIONS AND POLICIES OF THE LOCAL POWER UTILITY AND ORDINANCES OF THE LOCAL GOVERNMENT UNIT HAVING JURISDICTION OVER THE PROJECT;
2. ALL ELECTRICAL WIRING INSTALLATIONS HEREUNDER SHALL BE UNDER THE DIRECT AND IMMEDIATE SUPERVISION OF A DUTY REGISTERED ELECTRICAL ENGINEER OR REGISTERED MASTER ELECTRICIAN IN THE ABSENCE OF THE ELECTRICAL ENGINEER;
3. ALL ELECTRICAL MATERIALS TO BE USED HEREIN SHALL BE NEW AND OF THE APPROVED TYPE OF INTERIOR USE UNLESS OTHERWISE SPECIFIED. IT SHALL BE APPROPRIATE WITH THE INSTALLATION AND LOCATION;
4. ALL ELECTRICAL WIRES AND FIXTURES SHALL BE PROPERLY AND FIRMLY INSTALLED IN AN ACCEPTABLE MANNER, PROPERLY SECURED AND SAFELY INSTALLED;
5. THE CONTRACTOR SHALL BE RESPONSIBLE FOR MAKING THE NECESSARY ARRANGEMENT AND/OR APPLICATIONS RELATIVE TO THE ELECTRICAL PRACTICE AND SERVICE TO THE PROPOSED INSTALLATIONS. HE SHALL MAKE NECESSARY PROVISIONS FOR THE INSTALLATION OF POWER AS PER REQUIREMENTS. HE SHALL MAKE SOME ORIENTATION ON THE ELECTRICAL PLANS AND ACTUAL SITE INSPECTION FOR CROSS REFERENCE TO OTHER EXISTING UTILITIES;
6. THE CONTRACTOR MUST UNDERSTAND THAT THE MATERIALS DELIVERED AND WORK PERFORMED BY HIM AT ANY OR ALL TIME DURING THE PROGRESS OF THE WORK AND PRIOR TO THE FINAL ACCEPTANCE THEREOF AND BEFORE ANY PAYMENTS MADE FOR SAME, SHALL BE SUBJECT TO THE INSPECTION OF THE AUTHORIZED REPRESENTATIVE/S WHO HAS THE AUTHORITY TO INSPECT, ACCEPT, OR REJECT ANY PART THEREOF. THE CONTRACTOR AT HIS OWN EXPENSE SHALL CORRECT ANY FOUND DEFECTIVE OR UNSATISFACTORY MATERIALS OR WORKS WITHOUT ANY ADDITIONAL CHARGE TO THE GOVERNMENT.


LEGENDS:

- | | |
|-----------------------------------------------------------------------------------|------------------------------------------------------|
|  | MOTOR |
|  | MOTOR CONTROL CENTER |
|  | 2-GANG SWITCH PLATE WITH ELEMINT |
|  | SWITCH LINE FOR LIGHTING CIRCUIT |
|  | MAIN CONTROLLER CIRCUIT |
|  | PANEL BOARD |
|  | VOLTI METER |
|  | AMPERE METER |
|  | CKT. BREAKER, RATING AS INDICATED |
|  | CONDUIT HOUSING |
|  | WEATHER PROOF DUPLEX CONVENIENCE OUTLET |
|  | 40 WATTS FLUORESCENT LIGHT |
|  | SERVICE ENTRANCE |
|  | WATER LEVEL INDUCTION RELAY, TYPE NR (FOR RESERVOIR) |

ELECTRICAL LIGHTING LAYOUT PLAN

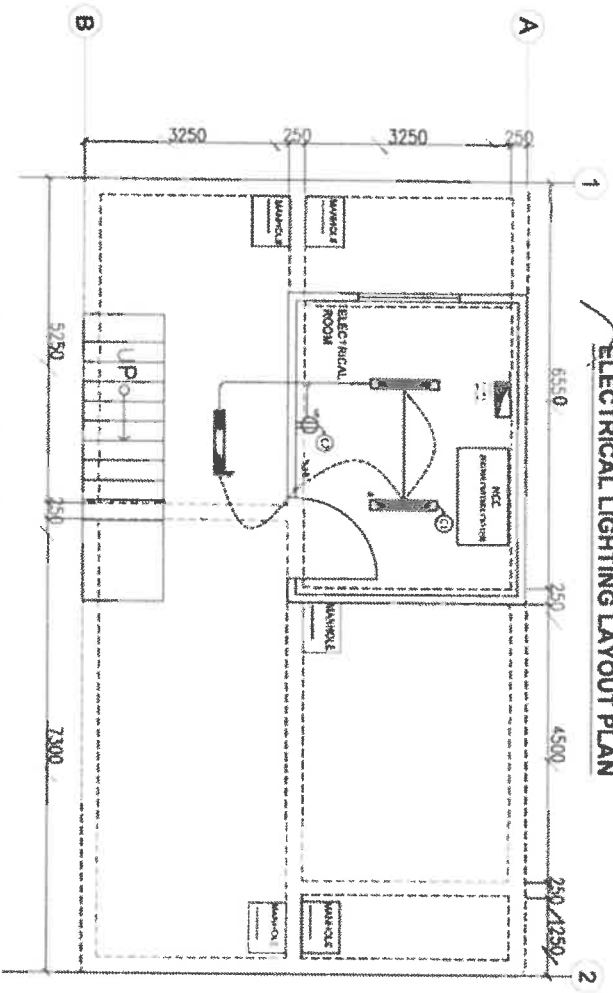

THREE PHASE ONE-LINE DIAGRAM

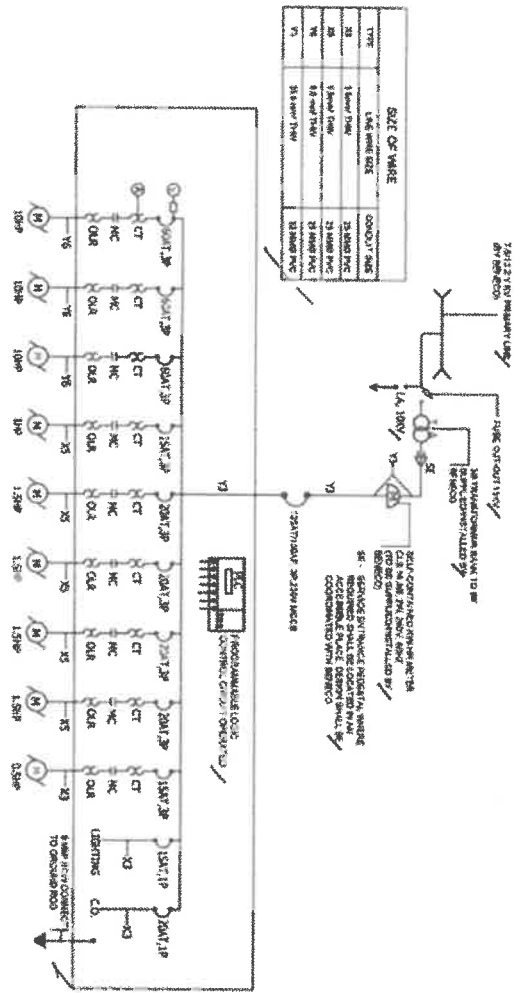

PROJECT TITLE/LOCATION: CONSTRUCTION OF SEWAGE TREATMENT PLANT AT PROVINCIAL CAPITOL POBLACION, LA TRINIDAD, BENGUET	PREPARED BY:  DARWIN A. MILLASE, EE ENGINEER I	CHECKED AND REVIEWED BY:  ROWAN B. CHUA, ENGR. CE ENGINEER II	APPROVALS: APPROVAL RECOMMENDED BY:  FELA A. LUIS, ENP PROV. PLANNING & DEVT. COORDINATOR APPROVED BY:  MELCHOR D. DICLAS, MD PROVINCIAL GOVERNOR
SHEET NO. E1			2


SCHEDULE OF LOADS

CMT NO	LOAD DESCRIPTION	VA	FULL LOAD AMPERES			CB AMP	SIZE OF WIRE THIN	CONDUIT
			A	B	C			
1	Lighting	150	200	0.85	0.78	15	2.5mm Thick x 1.5mm Thick	20
2	Comminution Drive	140	230	4.2	4.2	18	2.5mm Thick x 1.5mm Thick	20
3	Asset Electrical Fan 1	200	200	5.2	5.2	20	2.5mm Thick x 1.5mm Thick	25
4	Sludge Pump 1	200	200	5.2	5.2	20	2.5mm Thick x 1.5mm Thick	25
5	Sludge Pump 2	200	200	5.2	5.2	20	2.5mm Thick x 1.5mm Thick	25
6	Transfer Pump 1	2000	200	5.2	5.2	20	2.5mm Thick x 1.5mm Thick	25
7	Transfer Pump 2	2000	200	5.2	5.2	20	2.5mm Thick x 1.5mm Thick	25
8	Blower 1	1500	200	28	28	60	3.5mm Thick x 1.8mm Thick	25
9	Blower 2	1500	200	28	28	60	3.5mm Thick x 1.8mm Thick	25
10	Blower 3	1500	200	28	28	60	3.5mm Thick x 1.8mm Thick	25
11	Chlorine Pump	373	230	2	2	15	2.5mm Thick x 1.5mm Thick	25
12	Sum					30		
TOTAL		2791	11.63	11.78	11.12			

1, 1000V 200/200 = 7 AMP (MAX)
 3, 3PHASE 200V 10 HP = 84 AMP
 4, 3PHASE 200V 1.5 HP = 20.8 AMP
 1, 3PHASE 200V 0.5 HP = 2 AMP
 1, SERVICE 200V 1 HP = 4.2 AMP
 NET COMPUTED CURRENT = 111 AMP
 USE 125 A HTD C.B. @ 220VAC
 FEEDER CONDUCTOR
 USE 3 - #2 AWG / 25.0 MM² THWN
 COPPER WIRES


TRANSFORMER SIZE
 NOVA = 1732 KVA @ 11000
 = 1732 x 230 = 1111 TB / 1000
 = 44.83 MVA
 USE 3 - 60 NOVA C.B. @ 2.8x1.2x1.0V.
 230V 60HZ DISTRIBUTION
 TRANSFORMER'S SUITABLE FOR POLE
 MOUNTING W/ TOP CHANGER

ELECTRICAL ROOM:

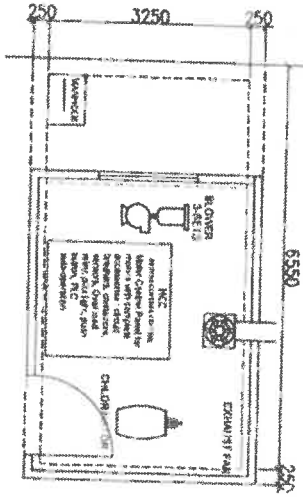


NOTE:
 PROVIDE PVC PIPE AND FASTENERS FOR ELECTRICAL WIRING. WELL ORGANIZED RACEWAYS


RISER DIAGRAM

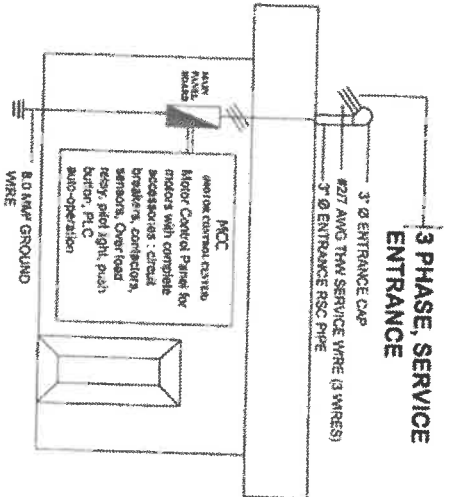

ELECTRICAL PVC LAYOUT

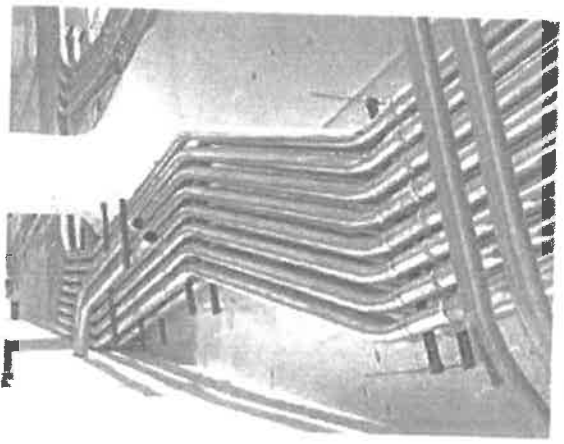

MOTOR CONTROL CENTER (PLC OPERATED)

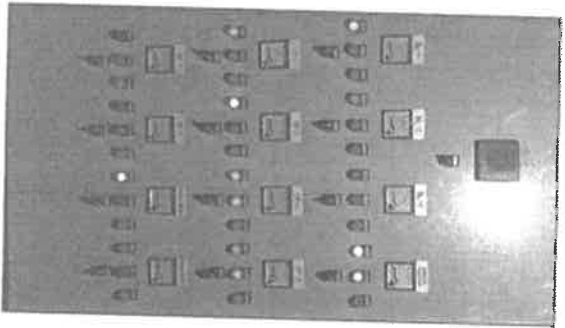

CHLORINATOR



PROJECT TITLE/LOCATION:
CONSTRUCTION OF SEWAGE TREATMENT PLANT AT PROVINCIAL CAPITOL
 POBLACION, LA TRINIDAD, BENIGUEY


PREPARED BY:
DARWYNE VILAS, EE
 ENGINEER I

CHECKED AND REVIEWED BY:
ROHINN B. CHAMBERS, CE
 ENGINEER III

APPROVAL RECOMMENDED BY:
RIDER A. ALVARO, ENP
 PROJECT MANAGER & DEPT COORDINATOR

APPROVED BY:
MELCHOR B. DICIAS, MD
 PROVINCIAL GOVERNOR


SHEET NO.
E2
2

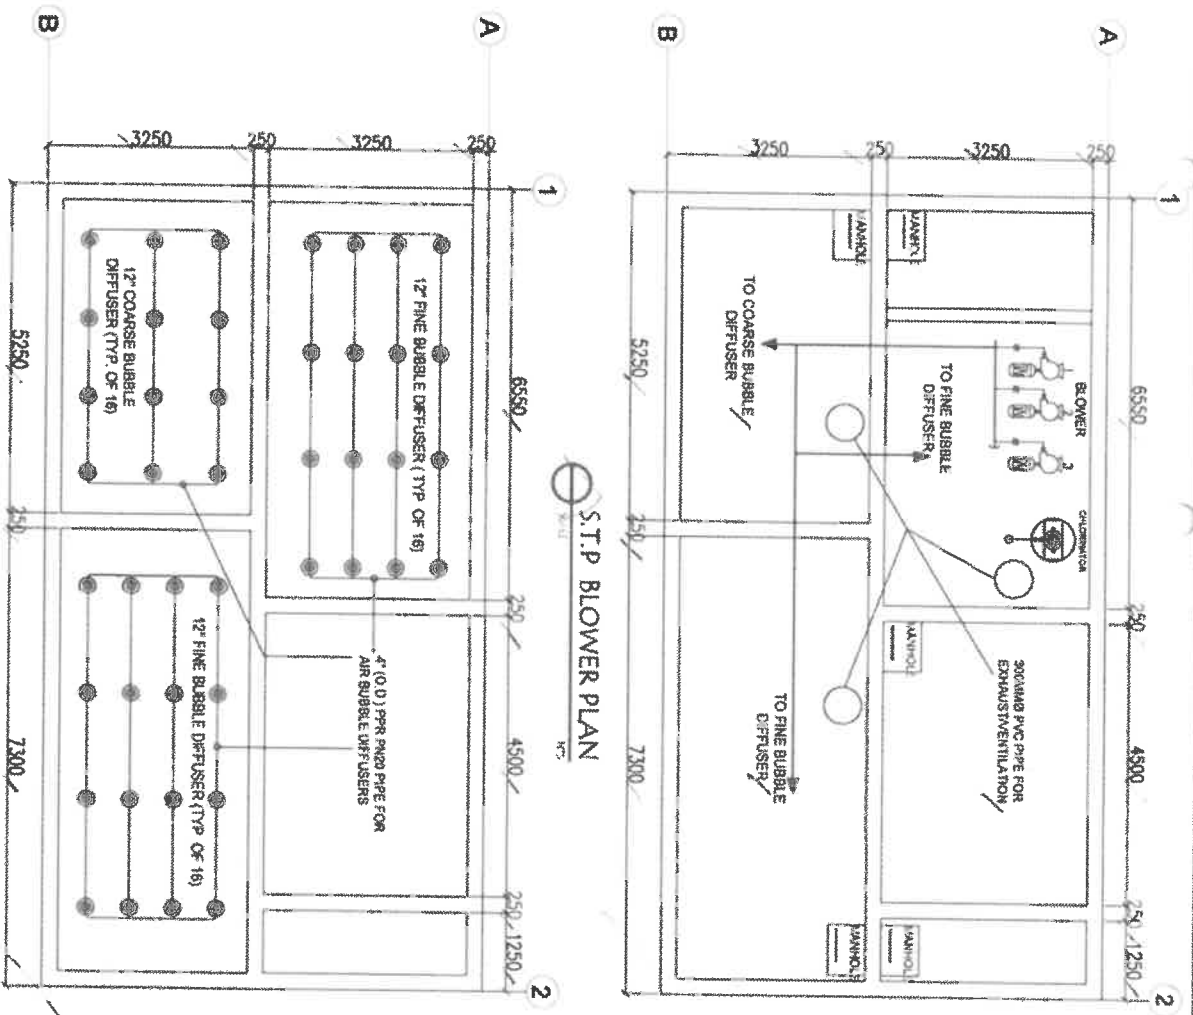






MECHANICAL NOTES:

- ALL MECHANICAL INSTALLATIONS HERUNDER SHALL BE UNDER THE DIRECT AND IMMEDIATE SUPERVISION OF MECHANICAL ENGINEER.
- COORDINATE AND PROVIDE ALL POWER NECESSARY FOR MECHANICAL EQUIPMENT AS INDICATED ON THE MECHANICAL DRAWINGS.
- APPROVED REVISIONS MAY BE DONE TO SUIT ACTUAL FIELD CONDITIONS.
- REFER TO MECHANICAL PLANS FOR EXACT LOCATION OF ALL MECHANICAL EQUIPMENT AND ELECTRICAL CHARACTERISTICS. VERIFY EQUIPMENT LOCATIONS WITH MECHANICAL ENGINEER PRIOR TO ROUGHING-IN.
- IF EQUIPMENT, DEVICES AND MATERIALS SCHEDULED OR SPECIFIED ARE NOT AVAILABLE, OTHER ALTERNATIVE EQUIPMENT MAY BE USED PROVIDED WITH THE SAME SPECIFICATIONS AND FUNCTIONS AND APPROVED BY A MECHANICAL ENGINEER.

NOTE:
 PROVIDE 300mmØ VENTILATION PIPE IN EACH CHAMBER

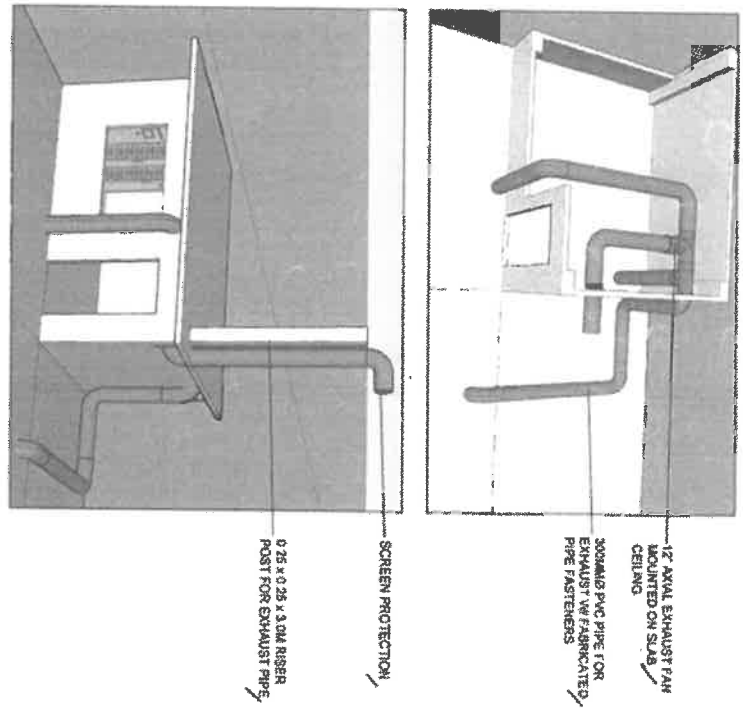


	PROJECT IDENTIFICATION: CONSTRUCTION OF SEWAGE TREATMENT PLANT AT PROVINCIAL CAPITOL	PREPARED BY: DARWIN VINDHASE, EE ENGINEER I	CHECKED AND REVISIONS: ROHMAN B. CHAITINCE, CE ENGINEER III	APPROVAL RECOMMENDED BY: FIDELA M. LUIS, ENP PROV. PLANNING & DEVT. COORDINATOR	APPROVED BY: MI. CHOR D. DICLAS, MD PROVINCIAL GOVERNOR	SHEET NO. M-1 3
	POBLACION, LA TRINIDAD, BENGUET	S.T.P. DIFFUSER LAYOUT	S.T.P. BLOWER PLAN	S.T.P. BLOWER PLAN	S.T.P. BLOWER PLAN	S.T.P. BLOWER PLAN

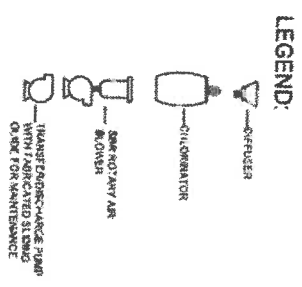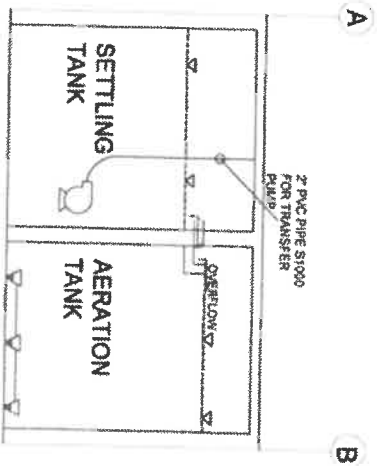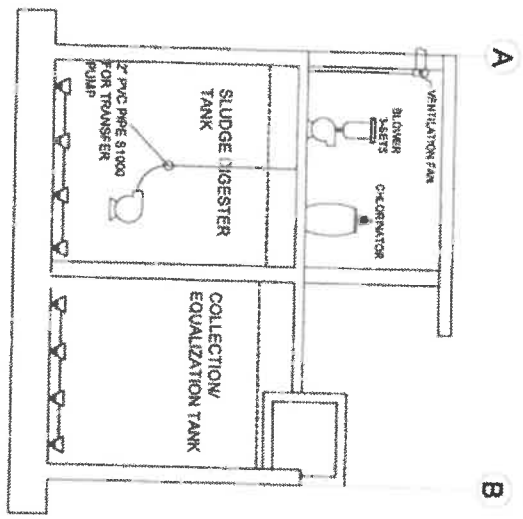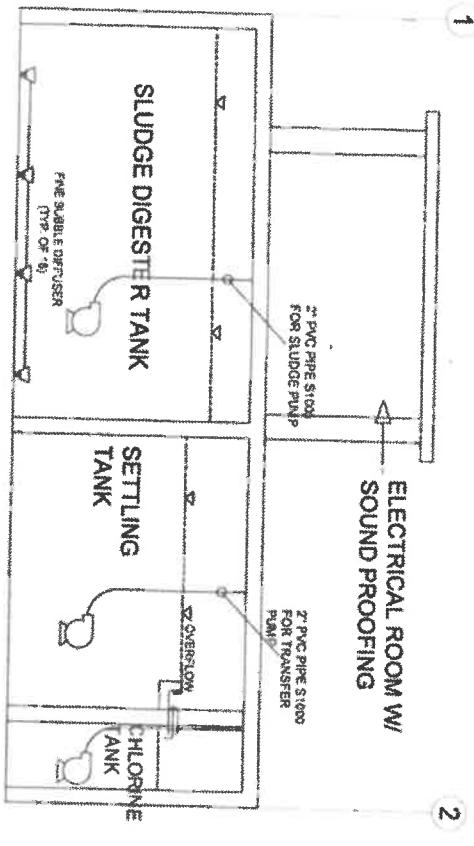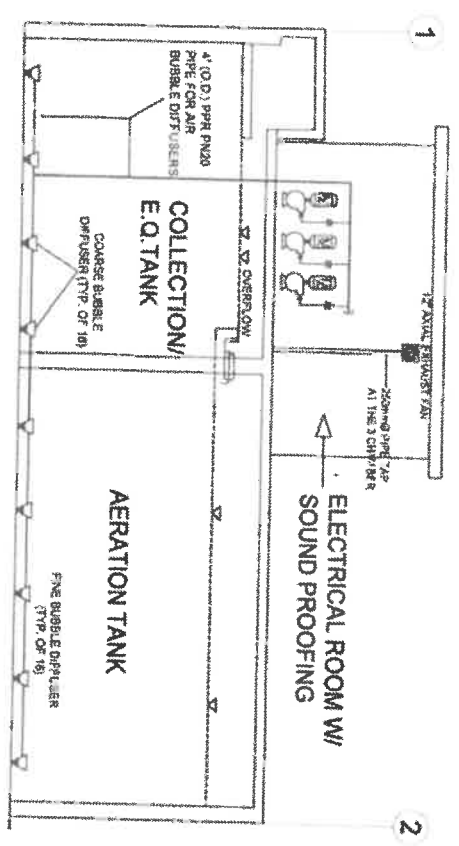

NOTE:
 PROVIDE 300mm Ø VENTILATION PIPE IN EACH CHAMBER

BLOWER CONNECTION DETAILS

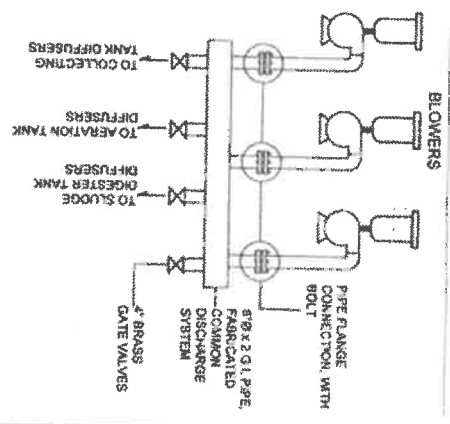

STP PUMP DIAGRAM/SECTION
 SCALE

	PROJECT TITLE/LOCATION: CONSTRUCTION OF SEWAGE TREATMENT PLANT AT PROVINCIAL CAPITOL POBLACION, LA TRINIDAD, BENGUET	PREPARED BY: DARWIN H. VILCASE, EE ENGINEER I	CHECKED AND REVIEWED BY: ROWAN B. CRANING, CE ENGINEER II	APPROVAL RECOMMENDED BY: FIDER A. LUIS, ENP PROV. PLANNING & DEVT. COORDINATOR	APPROVED BY: MELCHOR T. DIGLAS, MD PR. V. MICAL GOVERNOR	SHEET NO. M-2 3



PROJECT TITLE/LOCATION: CONSTRUCTION OF SEWAGE TREATMENT PLANT AT PROVINCIAL CAPITOL

PREPARED BY: DARWYN A. VOLASE, EE ENGINEER I

CHECKED AND APPROVED BY: ROHAN B. SATHANAYAG, CE ENGINEER III


APPROVAL, RECOMMENDED BY: ELLA A. LUIS, ENP PROV. PLANNING & DEPT. COORDINATOR

APPROVED BY: MELCHOR B. DICLAS, MID PROVINCIAL GOVERNOR

SHEET NO. M-3 3

FLOW DIAGRAM SYSTEM

SCALE: NTS

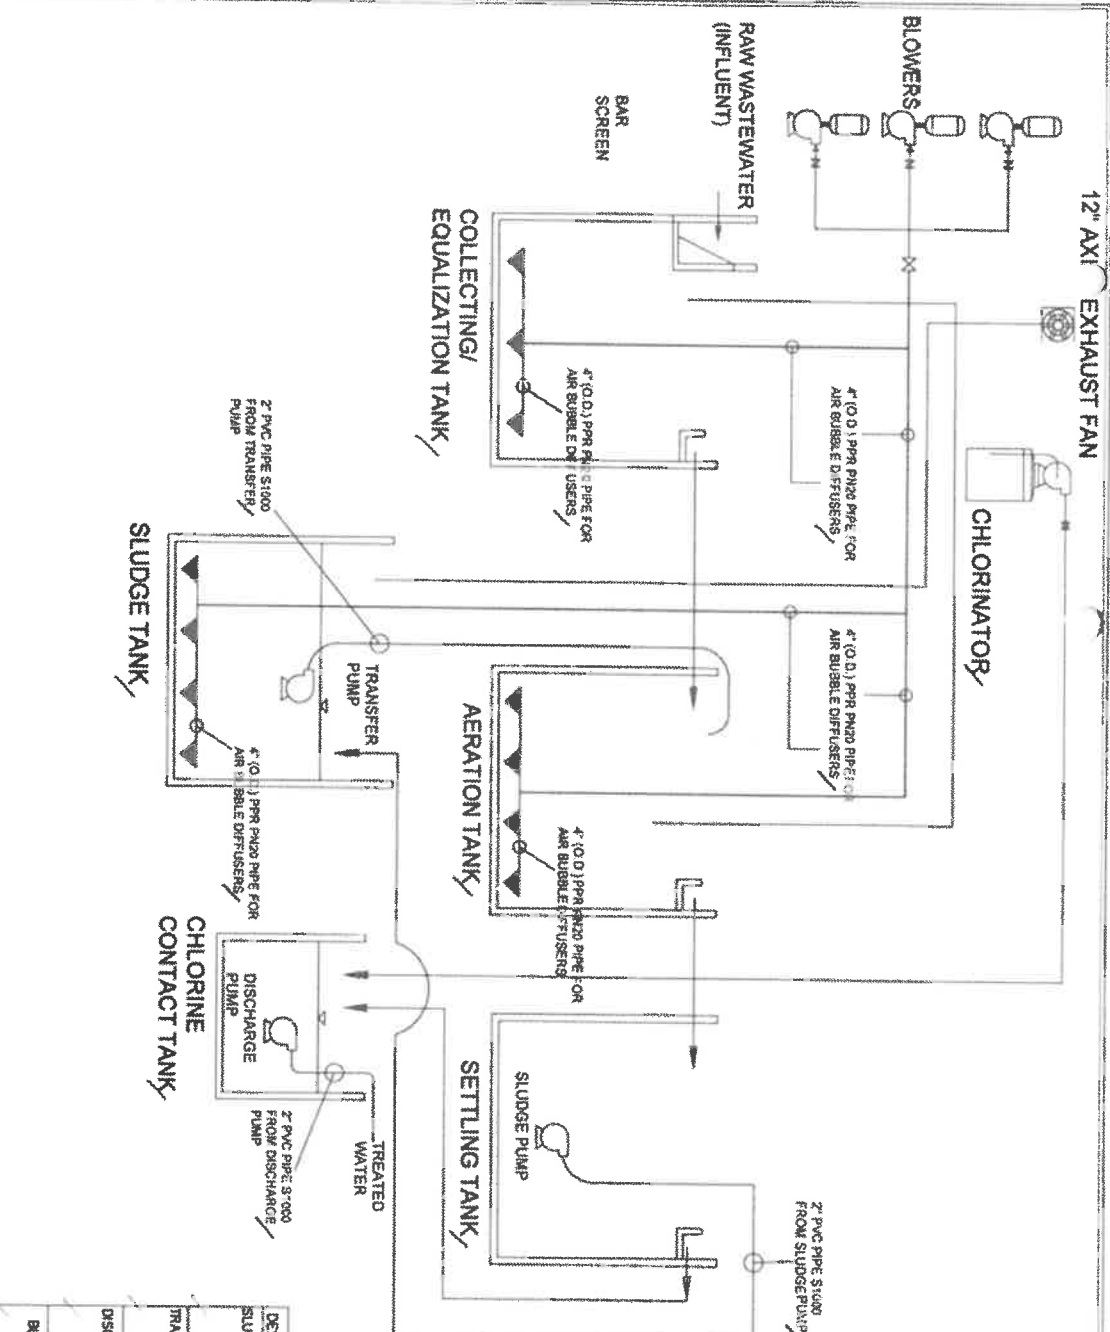

FINE/COARSE BUBBLE DIFFUSERS



DESCRIPTION	UNIT TYPE	QTY
SLUDGE PUMP	SUBMERSIBLE NON CLOG 104 TDH (JAPAN), POWER 0.75KW/ 1.5HP, 230V/60Hz/3ø W/ H/L WATER LEVEL SENSOR AND OTHER ACCESSORIES	2
TRANSFER PUMP	SUBMERSIBLE NON CLOG 104 TDH (JAPAN), POWER 0.75KW/ 1.5HP, 230V/60Hz/3ø W/ H/L WATER LEVEL SENSOR AND OTHER ACCESSORIES	2
DISCHARGE PUMP	SUBMERSIBLE NON CLOG 5ø TDH (JAPAN), H/L WATER LEVEL SENSOR AND OTHER ACCESSORIES	1
BLOWER	SSR ROTARY AIR BLOWER (JAPAN), 7.5KW, 10 HP, 60HZ, 230VAC, 3ø W/ COMPLETE ACCESSORIES	3
CHLORINATOR INDUSTRIAL VENTILATOR	COMPLETE W/ TANK MIXER AND CHEMICAL FEEDER TANK SIZE 4000 L X 2250 H 20MM 3ø 3ø, 230V 0.75KW/ 1HP FOR USE AS REMOVAL EXHAUST FAN WHEN DOING MAINTENANCE WORK	1

Section VIII. Bill of Quantities

Provincial Government of Benguet

Standard Form Number SF-INFR - 55

Revised on: August 11, 2014

BILL OF QUANTITIES

Project Duration: 243 Calendar days

CONSTRUCITON OF SEWAGE TREATMENT PLANT AT CAPITOL

POBLACION, LA TRINIDAD, BENGUET

(Name & Location of Contract)

Item No.	Description	Unit	Quantity	Unit Price (pesos)	Amount
Spl. A	Project Billboard	whole	whole		
Spl. B	Construction Health and Safety Requirements	whole	whole		
102	Removal of Structures & Obstructions	cu.m	5.00		
103	Structure Excavation (Unclassified Materials)	cu.m	252.76		
Spl. C	Installation of Waste Pipes (includes backfilling, compaction and restoration of excavated road & sidewalk pavement)	whole	whole		
404	Reinforcing Steel Bars (for STP)	kg	13328.260		
414	Formworks and Falseworks	sq.m	513.05		
405	Structural Concrete (Class A for STP)	cu.m	112.76		
I	Stone Masonry (crib wall)	whole	whole		
II	Construction of Electrical Room	whole	whole		
III	Water Roofing (2 Coats)	sq.m	529.98		
IV	Electrical Lighting System	whole	whole		
V	Installation of Electrical Motor, Power Control and Accessories	whole	whole		
VI	Painting (equipment room-2 coats)	sq.m	313.08		
VII	Fence and Access Way	sq.m	whole		

Total Bid price:

(In words)

(In Figure)

Submitted by:

(Name of Bidders Representative)

(Position)

(Name of Bidders)

Date: _____

Section IX. Checklist of Technical and Financial Documents

I. TECHNICAL COMPONENT ENVELOPE

Class "A" Documents

Legal Documents

- (a) Valid PhilGEPS Registration Certificate (Platinum Membership) (all pages);
Or
- (b) Registration certificate from Securities and Exchange Commission (SEC), Department of Trade and Industry (DTI) for sole proprietorship, or Cooperative Development Authority (CDA) for cooperatives or its equivalent document;
And
- (c) Mayor's or Business permit issued by the city or municipality where the principal place of business of the prospective bidder is located, or the equivalent document for Exclusive Economic Zones or Areas;
and
- (d) Tax clearance per E.O. No. 398, s. 2005, as finally reviewed and approved by the Bureau of Internal Revenue (BIR).

Technical Documents

- (e) Statement of the prospective bidder of all its ongoing government and private contracts, including contracts awarded but not yet started, if any, whether similar or not similar in nature and complexity to the contract to be bid; **and**
- (f) Statement of the bidder's Single Largest Completed Contract (SLCC) similar to the contract to be bid, except under conditions provided under the rules; **and**
- (g) Philippine Contractors Accreditation Board (PCAB) License;
or
Special PCAB License in case of Joint Ventures;
and registration for the type and cost of the contract to be bid; **and**
- (h) Original copy of Bid Security. If in the form of a Surety Bond, submit also a certification issued by the Insurance Commission;
or
Original copy of Notarized Bid Securing Declaration; **and**
- (i) Project Requirements, which shall include the following:
 - a. Organizational chart for the contract to be bid;
 - b. List of contractor's key personnel (e.g., Project Manager, Project Engineers, Materials Engineers, and Foremen), to be assigned to the contract to be bid, with their complete qualification and experience data;

- c. List of contractor's major equipment units, which are owned, leased, and/or under purchase agreements, supported by proof of ownership or certification of availability of equipment from the equipment lessor/vendor for the duration of the project, as the case may be; **and**
- (j) Original duly signed Omnibus Sworn Statement (OSS); **and** if applicable, Original Notarized Secretary's Certificate in case of a corporation, partnership, or cooperative; or Original Special Power of Attorney of all members of the joint venture giving full power and authority to its officer to sign the OSS and do acts to represent the Bidder.

Financial Documents

- (k) The prospective bidder's audited financial statements, showing, among others, the prospective bidder's total and current assets and liabilities, stamped "received" by the BIR or its duly accredited and authorized institutions, for the preceding calendar year which should not be earlier than two (2) years from the date of bid submission; **and**
- (l) The prospective bidder's computation of Net Financial Contracting Capacity (NFCC).

Class "B" Documents

- (m) If applicable, duly signed joint venture agreement (JVA) in accordance with RA No. 4566 and its IRR in case the joint venture is already in existence; **or** duly notarized statements from all the potential joint venture partners stating that they will enter into and abide by the provisions of the JVA in the instance that the bid is successful.

II. FINANCIAL COMPONENT ENVELOPE

- (n) Original of duly signed and accomplished Financial Bid Form; **and**

Other documentary requirements under RA No. 9184

- (o) Original of duly signed Bid Prices in the Bill of Quantities; **and**
- (p) Duly accomplished Detailed Estimates Form, including a summary sheet indicating the unit prices of construction materials, labor rates, and equipment rentals used in coming up with the Bid; **and**
- (q) Cash Flow by Quarter.

Section X. Forms

I. Bid form for the Procurement of Infrastructure Project

[Shall be submitted with the Bid]

Project Identification No. : _____

Date: _____

To: *[name and address of Procuring Entity]*

Having examined the Philippine Bidding Documents (PBDs) including the Supplemental or Bid Bulletin Numbers *[insert numbers]*, the receipt of which is hereby duly acknowledged, we, the undersigned, declare that:

- a. We have no reservation to the PBDs, including the Supplemental or Bid Bulletins, for the Procurement Project: *[insert name of contract]*;
- b. We offer to execute the Works for this Contract in accordance with the PBDs;
- c. The total price of our Bid in words and figures, excluding any discounts offered below is: *[insert information]*;
- d. The discounts offered and the methodology for their application are: *[insert information]*;
- e. The total bid price includes the cost of all taxes, such as, but not limited to: *[specify the applicable taxes, e.g. (i) value added tax (VAT), (ii) income tax, (iii) local taxes, and (iv) other fiscal levies and duties]*, which are itemized herein and reflected in the detailed estimates,
- f. Our Bid shall be valid within the a period stated in the PBDs, and it shall remain binding upon us at any time before the expiration of that period;
- g. If our Bid is accepted, we commit to obtain a Performance Security in the amount of *[insert percentage amount]* percent of the Contract Price for the due performance of the Contract, or a Performance Securing Declaration in lieu of the the allowable forms of Performance Security, subject to the terms and conditions of issued GPPB guidelines¹ for this purpose;
- h. We are not participating, as Bidders, in more than one Bid in this bidding process, other than alternative offers in accordance with the Bidding Documents;
- i. We understand that this Bid, together with your written acceptance thereof included in your notification of award, shall constitute a binding contract between us, until a formal Contract is prepared and executed; and
- j. We understand that you are not bound to accept the Lowest Calculated Bid or any other Bid that you may receive.
- k. We likewise certify/confirm that the undersigned, is the duly authorized representative of the bidder, and granted full power and authority to do, execute and perform any and all acts necessary to participate, submit the bid, and to sign and execute the ensuing contract for the *[Name of Project]* of the *[Name of the Procuring Entity]*.
- l. We acknowledge that failure to sign each and every page of this Bid Form, including the Bill of Quantities, shall be a ground for the rejection of our bid.

Name: _____

¹ currently based on GPPB Resolution No. 09-2020

Legal Capacity: _____

Signature: _____

Duly authorized to sign the Bid for and behalf of: _____

Date: _____

II. Omnibus Sworn Statement

[shall be submitted with the Bid]

REPUBLIC OF THE PHILIPPINES)

CITY/MUNICIPALITY OF _____) S.S.

AFFIDAVIT

I, [Name of Affiant], of legal age, [Civil Status], [Nationality], and residing at [Address of Affiant], after having been duly sworn in accordance with law, do hereby depose and state that:

1. *[Select one, delete the other:]*

[If a sole proprietorship:] I am the sole proprietor or authorized representative of [Name of Bidder] with office address at [address of Bidder];

[If a partnership, corporation, cooperative, or joint venture:] I am the duly authorized and designated representative of [Name of Bidder] with office address at [address of Bidder];

2. *[Select one, delete the other:]*

[If a sole proprietorship:] As the owner and sole proprietor, or authorized representative of [Name of Bidder], I have full power and authority to do, execute and perform any and all acts necessary to participate, submit the bid, and to sign and execute the ensuing contract for [Name of the Project] of the [Name of the Procuring Entity], as shown in the attached duly notarized Special Power of Attorney;

[If a partnership, corporation, cooperative, or joint venture:] I am granted full power and authority to do, execute and perform any and all acts necessary to participate, submit the bid, and to sign and execute the ensuing contract for [Name of the Project] of the [Name of the Procuring Entity], as shown in the attached [state title of attached document showing proof of authorization (e.g., duly notarized Secretary's Certificate, Board/Partnership Resolution, or Special Power of Attorney, whichever is applicable)];

3. [Name of Bidder] is not "blacklisted" or barred from bidding by the Government of the Philippines or any of its agencies, offices, corporations, or Local Government Units, foreign government/foreign or international financing institution whose blacklisting rules have been recognized by the Government Procurement Policy Board, **by itself or by relation, membership, association, affiliation, or controlling interest with another blacklisted person or entity as defined and provided for in the Uniform Guidelines on Blacklisting;**

4. Each of the documents submitted in satisfaction of the bidding requirements is an authentic copy of the original, complete, and all statements and information provided therein are true and correct;

5. [Name of Bidder] is authorizing the Head of the Procuring Entity or its duly authorized representative(s) to verify all the documents submitted;

6. *[Select one, delete the rest:]*

[If a sole proprietorship:] The owner or sole proprietor is not related to the Head of the Procuring Entity, members of the Bids and Awards Committee (BAC), the Technical Working Group, and the BAC Secretariat, the head of the Project Management Office or the end-user unit, and the project consultants by consanguinity or affinity up to the third civil degree;

[If a partnership or cooperative:] None of the officers and members of *[Name of Bidder]* is related to the Head of the Procuring Entity, members of the Bids and Awards Committee (BAC), the Technical Working Group, and the BAC Secretariat, the head of the Project Management Office or the end-user unit, and the project consultants by consanguinity or affinity up to the third civil degree;

[If a corporation or joint venture:] None of the officers, directors, and controlling stockholders of *[Name of Bidder]* is related to the Head of the Procuring Entity, members of the Bids and Awards Committee (BAC), the Technical Working Group, and the BAC Secretariat, the head of the Project Management Office or the end-user unit, and the project consultants by consanguinity or affinity up to the third civil degree;

7. *[Name of Bidder]* complies with existing labor laws and standards; and
8. *[Name of Bidder]* is aware of and has undertaken the responsibilities as a Bidder in compliance with the Philippine Bidding Documents, which includes:
 - a. Carefully examining all of the Bidding Documents;
 - b. Acknowledging all conditions, local or otherwise, affecting the implementation of the Contract;
 - c. Making an estimate of the facilities available and needed for the contract to be bid, if any; and
 - d. Inquiring or securing Supplemental/Bid Bulletin(s) issued for the *[Name of the Project]*.
9. *[Name of Bidder]* did not give or pay directly or indirectly, any commission, amount, fee, or any form of consideration, pecuniary or otherwise, to any person or official, personnel or representative of the government in relation to any procurement project or activity.
10. **In case advance payment was made or given, failure to perform or deliver any of the obligations and undertakings in the contract shall be sufficient grounds to constitute criminal liability for Swindling (Estafa) or the commission of fraud with unfaithfulness or abuse of confidence through misappropriating or converting any payment received by a person or entity under an obligation involving the duty to deliver certain goods or services, to the prejudice of the public and the government of the Philippines pursuant to Article 315 of Act No. 3815 s. 1930, as amended, or the Revised Penal Code.**

IN WITNESS WHEREOF, I have hereunto set my hand this ___ day of ___, 20__ at _____,
Philippines.

*[Insert NAME OF BIDDER OR ITS AUTHORIZED
REPRESENTATIVE]*

[Insert signatory's legal capacity]

Affiant

[Jurat]

[Format shall be based on the latest Rules on Notarial Practice]

III. Contract Agreement Form for the Procurement of Infrastructure Projects

[not required to be submitted with the Bid, but it shall be submitted within ten (10) days after receiving the Notice of Award]

CONTRACT AGREEMENT

THIS AGREEMENT, made this *[insert date]* day of *[insert month]*, *[insert year]* between *[name and address of PROCURING ENTITY]* (hereinafter called the “Entity”) and *[name and address of Contractor]* (hereinafter called the “Contractor”).

WHEREAS, the Entity is desirous that the Contractor execute *[name and identification number of contract]* (hereinafter called “the Works”) and the Entity has accepted the Bid for *[contract price in words and figures in specified currency]* by the Contractor for the execution and completion of such Works and the remedying of any defects therein.

NOW THIS AGREEMENT WITNESSETH AS FOLLOWS:

1. In this Agreement, words and expressions shall have the same meanings as are respectively assigned to them in the Conditions of Contract hereinafter referred to.
2. The following documents as required by the 2016 revised Implementing Rules and Regulations of Republic Act No. 9184 shall be deemed to form and be read and construed as part of this Agreement, *viz.*:
 - a. Philippine Bidding Documents (PBDs);
 - i. Drawings/Plans;
 - ii. Specifications;
 - iii. Bill of Quantities;
 - iv. General and Special Conditions of Contract;
 - v. Supplemental or Bid Bulletins, if any;
 - b. Winning bidder’s bid, including the Eligibility requirements, Technical and Financial Proposals, and all other documents or statements submitted;
Bid form, including all the documents/statements contained in the Bidder’s bidding envelopes, as annexes, and all other documents submitted (*e.g.*, Bidder’s response to request for clarifications on the bid), including corrections to the bid, if any, resulting from the Procuring Entity’s bid evaluation;
 - c. Performance Security;
 - d. Notice of Award of Contract and the Bidder’s conforme thereto; and
 - e. Other contract documents that may be required by existing laws and/or the Procuring Entity concerned in the PBDs.

Winning bidder agrees that additional contract documents or information prescribed by the GPPB that are subsequently required for submission after the contract execution, such as the Notice to Proceed, Variation Orders, and Warranty Security, shall likewise form part of the Contract.

3. In consideration for the sum of *[total contract price in words and figures]* or such other sums as may be ascertained, *[Named of the bidder]* agrees to *[state the object of the contract]* in accordance with his/her/its Bid.
4. The *[Name of the procuring entity]* agrees to pay the above-mentioned sum in accordance with the terms of the Bidding.

IN WITNESS whereof the parties thereto have caused this Agreement to be executed the day and year first before written.

[Insert Name and Signature]

[Insert Name and Signature]

[Insert Signatory's Legal Capacity]

[Insert Signatory's Legal Capacity]

for:

for:

[Insert Procuring Entity]

[Insert Name of Supplier]

Acknowledgment

[Format shall be based on the latest Rules on Notarial Practice]

IV. Bid Security Declaration Form

[Shall be submitted with the Bid if bidder opts to provide this form of bid security]

REPUBLIC OF THE PHILIPPINES)

CITY OF _____) S.S.

BID SECURING DECLARATION

Project Identification No.: *[Insert number]*

To: *[Insert name and address of the Procuring Entity]*

I/We, the undersigned, declare that:

1. I/We understand that, according to your conditions, bids must be supported by a Bid Security, which may be in the form of a Bid Securing Declaration.
2. I/We accept that: (a) I/we will be automatically disqualified from bidding for any procurement contract with any procuring entity for a period of two (2) years upon receipt of your Blacklisting Order; and, (b) I/we will pay the applicable fine provided under Section 6 of the Guidelines on the Use of Bid Securing Declaration, within fifteen (15) days from receipt of the written demand by the procuring entity for the commission of acts resulting to the enforcement of the bid securing declaration under Sections 23.1(b), 34.2, 40.1 and 69.1, except 69.1(f), of the IRR of RA No. 9184; without prejudice to other legal action the government may undertake.
3. I/We understand that this Bid Securing Declaration shall cease to be valid on the following circumstances:
 - a. Upon expiration of the bid validity period, or any extension thereof pursuant to your request;
 - b. I am/we are declared ineligible or post-disqualified upon receipt of your notice to such effect, and (i) I/we failed to timely file a request for reconsideration or (ii) I/we filed a waiver to avail of said right; and
 - c. I am/we are declared the bidder with the Lowest Calculated Responsive Bid, and I/we have furnished the performance security and signed the Contract.