

EDUCATION, POBLACION, LA TRINIDAD

# *Philippine Bidding Documents*

(As Harmonized with Development Partners)

## **Procurement of INFRASTRUCTURE PROJECTS**

Government of the Republic of the Philippines

Sixth Edition

July 2020

PROPOSAL OF: \_\_\_\_\_

ADDRESS: \_\_\_\_\_  
\_\_\_\_\_  
\_\_\_\_\_

To be received until **8:30 AM** on **April 19, 2022** at the 2<sup>nd</sup> floor BAC Office, Capitol Building, Poblacion, La Trinidad, Benguet.

**BID OPENING: 9:00 AM @ Ben Palispis Hall, Capitol Building, Poblacion, La Trinidad, Benguet**

  
ATTY. SUNNY G. SACLA

Provincial Legal Officer

BAC-Infrastructure Chairperson

O.R. No: \_\_\_\_\_

Issued by: \_\_\_\_\_

Date: \_\_\_\_\_

# TABLE OF CONTENTS

<b>Philippine Bidding Documents</b> .....	1
<b>Section I. Invitation to Bid</b> .....	4
<b>Section II. Instructions to Bidders</b> .....	7
1. Scope of Bid .....	7
2. Funding Information.....	7
3. Bidding Requirements .....	7
4. Corrupt, Fraudulent, Collusive, Coercive, and Obstructive Practices .....	8
5. Eligible Bidders .....	8
6. Origin of Associated Goods .....	8
7. Subcontracts .....	8
8. Pre-Bid Conference .....	8
9. Clarification and Amendment of Bidding Documents.....	9
10. Documents Comprising the Bid: Eligibility and Technical Components.....	9
11. Documents Comprising the Bid: Financial Component .....	9
12. Alternative Bids.....	10
13. Bid Prices.....	10
14. Bid and Payment Currencies .....	10
15. Bid Security .....	10
16. Sealing and Marking of Bids.....	11
17. Deadline for Submission of Bids.....	11
18. Opening and Preliminary Examination of Bids .....	11
19. Detailed Evaluation and Comparison of Bids .....	11
20. Post Qualification .....	12
21. Signing of the Contract.....	12
<b>Section III. Bid Data Sheet</b> .....	13
<b>Section IV. General Conditions of Contract</b> .....	16
1. Scope of Contract .....	16
2. Sectional Completion of Works.....	16
3. Possession of Site .....	16
4. The Contractor's Obligations.....	16
5. Performance Security .....	17
6. Site Investigation Reports .....	17
7. Warranty .....	17

8. Liability of the Contractor .....	17
9. Termination for Other Causes .....	18
10. Dayworks.....	18
11. Program of Work .....	18
12. Instructions, Inspections and Audits .....	18
13. Advance Payment .....	18
14. Progress Payments .....	19
15. Operating and Maintenance Manuals .....	19
<b>Section V. Special Conditions of Contract .....</b>	<b>20</b>
<b>Section VI. Specifications .....</b>	<b>21</b>
<b>Section VII. Drawings .....</b>	<b>22</b>
This Section contains the Plans and Drawings of the project from pages 1-17.....	22
<b>Section VIII. Bill of Quantities .....</b>	<b>39</b>
<b>Section IX. Checklist of Technical and Financial Documents.....</b>	<b>41</b>
<b>Section X. Forms .....</b>	<b>43</b>
I. Bid form for the Procurement of Infrastructure Project .....	43
II. Omnibus Sworn Statement .....	45
III. Contract Agreement Form for the Procurement of Infrastructure Projects .....	48
IV. Bid Security Declaration Form .....	50
V. Statement of Single Largest Completed Contract (SLCC) Similar to the Contract to be Bid.....	52

# *Section I. Invitation to Bid*



*Republic of the Philippines*  
**PROVINCE OF BENGUET**  
LA TRINIDAD  
**BIDS AND AWARDS COMMITTEE**  
*(Infrastructure)*

## **INVITATION TO BID FOR THE PROJECT:**

### **IMPROVEMENT OF LEGISLATIVE BUILDING & COMPLETION OF ELEVATOR, POBLACION, LA TRINIDAD**

1. The Provincial Government of Benguet, through the **GENERAL FUND, SB1 – 2021** apply the sum of **P6,000,000.00** being the Approved Budget for the Contract (ABC) to payments under the contract for the project: **IMPROVEMENT OF LEGISLATIVE BUILDING & COMPLETION OF ELEVATOR, POBLACION, LA TRINIDAD** with PIN SB1-2021-10. Bids received in excess of the ABC shall be automatically rejected at the bidding.
2. The Provincial Government of Benguet now invites bids for the above Procurement Project. Completion of the Work required **350.0 C.D.** Bidders should have completed a contract similar to the project. The description of an eligible bidder is contained in the Bidding Documents, particularly, in Section II (Instructions to Bidders).
3. Bidding will be conducted through open competitive bidding procedures using non-discretionary "pass/fail" criterion as specified in the 2016 Revised Implementing Rules and Regulations (IRR) of Republic Act No. 9184.
4. Interested bidders may obtain further information from the Provincial Government of Benguet and inspect the Bidding Documents at the address given below from **8:00 o'clock in the morning to 5:00 o'clock in the afternoon**. The date of posting in the PhilGEPS, Benguet Website, Provincial Engineer's Office, BAC Bulletin Board and Provincial Capitol Lobby is from **MARCH 24, 2022 – MARCH 31, 2022**.  
**BAC-Infrastructure Office 2<sup>nd</sup> Floor, Capitol Building, La Trinidad, Benguet, Philippines.**
5. A complete set of Bidding Documents in a hard and soft copy (CD) may be acquired by interested bidders on **MARCH 24, 2022 TO APRIL 18, 2022** from the given address and upon payment of the applicable fee for the Bidding Documents, pursuant to the latest Guidelines issued by the GPPB, in the amount of **Php10,000.00**. The Procuring Entity shall allow the bidder to present its proof of payment for the fees presented in person.

6. The **PRE-PROCUREMENT CONFERENCE** for this project was conducted on **MARCH 16, 2022 at 9:00 o'clock in the morning at the BEN PALISPIS HALL, 3<sup>rd</sup> FLOOR, CAPITOL, L.T.B.**
7. The Provincial Government of Benguet will hold a **PRE-BID CONFERENCE** on **APRIL 5, 2022 at 9:00 o'clock in the morning at the BEN PALISPIS Hall, 3<sup>rd</sup> Floor, Capitol Building, La Trinidad, Benguet** which shall be open to all prospective bidders.
8. Bids must be duly received by the BAC Secretariat through **manual submission** at the office address as indicated below on or before **APRIL 19, 2022 at 8:30 a.m** at the **BAC-Infrastructure Office 2<sup>nd</sup> Floor, Capitol Building, La Trinidad, Benguet, Philippines**. Late bids shall not be accepted.
9. All bids must be accompanied by a bid security in any of the acceptable forms and in the amount stated in ITB Clause 15.
10. **BID OPENING** shall be on **APRIL 19, 2022 at 9:00 a.m** at the **Ben Palispis Hall, 3<sup>rd</sup> Floor, Capitol Building, La Trinidad, Benguet**. Bids will be opened in the presence of the bidder or his/her representative/s who choose to attend the activity.
11. The only authorized person to buy and drop bid documents is the bidder himself or his/her representative through a **Special Power of Attorney (SPA)**, particularly stating therein the title of the project/s which the Principal (bidder) is granting authority for his/her agent with the power to buy, drop and sign in behalf of the principal any documents required in procurement proceedings (R.A 9184).
12. Bidding is restricted to **Filipino Citizens/Sole proprietorships**, or organizations with at least **Seventy-Five Percent (75%)** interests or outstanding capital stock belonging to citizens of the Philippines.
13. Detailed estimate for all Items of Work shall be itemized (Not Lump Sum) unless specified on plans.
14. The **Minimum License Required and Classification** for this project is **SMALL B-General Engineering**.
15. In view of the travel restrictions imposed by concerned national and local government agencies as a mitigating measure to arrest the spread of the COVID 19 virus and to facilitate the dispatching of communications/correspondence emanating from the BAC, bidders with business address located outside La Trinidad, Benguet and Baguio City, **SHALL** provide and/or indicate an address within La Trinidad, Benguet within which communications/correspondence will be sent.
16. In compliance with the recently approved GPPB Resolution No. 15-2021, dated October 14, 2021 prospective bidders are mandated to update their PhilGEPS



**Certificate of Platinum Registration and Membership by uploading and entering the data in the PhilGEPS the current and updated Class "A" eligibility documents.**

17. The Provincial Government of Benguet reserves the right to reject any and all bids, declare a failure of bidding, or not award the contract at any time prior to contract award in accordance with Sections 35.6 and 41 of the 2016 Revised Implementing Rules and Regulations (IRR) of RA No. 9184, without thereby incurring any liability to the affected bidder or bidders.

For further information, please refer to:

**FERDINAND P. CATORRES**  
Head, BAC Secretariat  
CP No. 09108175538  
Website: [www.benguet.gov.ph](http://www.benguet.gov.ph)  
Email Address: [bac.infra@benguet.gov.ph](mailto:bac.infra@benguet.gov.ph)

March 21, 2022.

  
**ATTY. SUNNY G. SACLA**  
Chairman, BAC on Infrastructure

## ***Section II. Instructions to Bidders***

### **1. Scope of Bid**

The Procuring Entity, ***PROVINCIAL GOVERNMENT OF BENGUET*** invites Bids for the ***Improvement of Legislative Building & Completion of Elevator, Poblacion, La Trinidad***, with Project Identification Number ***SB1-2021-10***.

The Procurement Project (referred to herein as “Project”) is for the construction of Works, as described in Section VI (Specifications).

### **2. Funding Information**

2.1. The GOP through the source of funding as indicated below for ***GF SB #1 -2021*** in the amount of ***Php 6,000,000.00***.

2.2. The source of funding is:

*a.* LGUs, the Annual or Supplemental Budget, as approved by the Sanggunian.

### **3. Bidding Requirements**

The Bidding for the Project shall be governed by all the provisions of RA No. 9184 and its 2016 revised IRR, including its Generic Procurement Manual and associated policies, rules and regulations as the primary source thereof, while the herein clauses shall serve as the secondary source thereof.

Any amendments made to the IRR and other GPPB issuances shall be applicable only to the ongoing posting, advertisement, or invitation to bid by the BAC through the issuance of a supplemental or bid bulletin.

The Bidder, by the act of submitting its Bid, shall be deemed to have inspected the site, determined the general characteristics of the contracted Works and the conditions for this Project, such as the location and the nature of the work; (b) climatic conditions; (c) transportation facilities; (c) nature and condition of the terrain, geological conditions at the site communication facilities, requirements, location and availability of construction aggregates and other materials, labor, water, electric power and access roads; and (d) other factors that may affect the cost, duration and execution or implementation of the contract, project, or work and examine all instructions, forms, terms, and project requirements in the Bidding Documents.

#### **4. Corrupt, Fraudulent, Collusive, Coercive, and Obstructive Practices**

The Procuring Entity, as well as the Bidders and Contractors, shall observe the highest standard of ethics during the procurement and execution of the contract. They or through an agent shall not engage in corrupt, fraudulent, collusive, coercive, and obstructive practices defined under Annex “I” of the 2016 revised IRR of RA No. 9184 or other integrity violations in competing for the Project.

#### **5. Eligible Bidders**

5.1. Only Bids of Bidders found to be legally, technically, and financially capable will be evaluated.

5.2. The Bidder must have an experience of having completed a Single Largest Completed Contract (SLCC) that is similar to this Project, equivalent to at least fifty percent (50%) of the ABC adjusted, if necessary, by the Bidder to current prices using the PSA’s CPI, except under conditions provided for in Section 23.4.2.4 of the 2016 revised IRR of RA No. 9184.

A contract is considered to be “similar” to the contract to be bid if it has the major categories of work stated in the **BDS**.

5.3. For Foreign-funded Procurement, the Procuring Entity and the foreign government/foreign or international financing institution may agree on another track record requirement, as specified in the Bidding Document prepared for this purpose.

5.4. The Bidders shall comply with the eligibility criteria under Section 23.4.2 of the 2016 IRR of RA No. 9184.

#### **6. Origin of Associated Goods**

There is no restriction on the origin of Goods other than those prohibited by a decision of the UN Security Council taken under Chapter VII of the Charter of the UN.

#### **7. Subcontracts**

a. Subcontracting is not allowed

#### **8. Pre-Bid Conference**

The Procuring Entity will hold a pre-bid conference for this Project on the specified date and time and either at its physical address as indicated in the **IB**.



## 9. Clarification and Amendment of Bidding Documents

Prospective bidders may request for clarification on and/or interpretation of any part of the Bidding Documents. Such requests must be in writing and received by the Procuring Entity, either at its given address or through electronic mail indicated in the **IB**, at least ten (10) calendar days before the deadline set for the submission and receipt of Bids.

## 10. Documents Comprising the Bid: Eligibility and Technical Components

- 10.1. The first envelope shall contain the eligibility and technical documents of the Bid as specified in **Section IX. Checklist of Technical and Financial Documents**.
- 10.2. If the eligibility requirements or statements, the bids, and all other documents for submission to the BAC are in foreign language other than English, it must be accompanied by a translation in English, which shall be authenticated by the appropriate Philippine foreign service establishment, post, or the equivalent office having jurisdiction over the foreign bidder's affairs in the Philippines. For Contracting Parties to the Apostille Convention, only the translated documents shall be authenticated through an apostille pursuant to GPPB Resolution No. 13-2019 dated 23 May 2019. The English translation shall govern, for purposes of interpretation of the bid.
- 10.3. A valid PCAB License is required, and in case of joint ventures, a valid special PCAB License, and registration for the type and cost of the contract for this Project. Any additional type of Contractor license or permit shall be indicated in the **BDS**.
- 10.4. A List of Contractor's key personnel (e.g., Project Manager, Project Engineers, Materials Engineers, and Foremen) assigned to the contract to be bid, with their complete qualification and experience data shall be provided. These key personnel must meet the required minimum years of experience set in the **BDS**.
- 10.5. A List of Contractor's major equipment units, which are owned, leased, and/or under purchase agreements, supported by proof of ownership, certification of availability of equipment from the equipment lessor/vendor for the duration of the project, as the case may be, must meet the minimum requirements for the contract set in the **BDS**.

## 11. Documents Comprising the Bid: Financial Component

- 11.1. The second bid envelope shall contain the financial documents for the Bid as specified in **Section IX. Checklist of Technical and Financial Documents**.

- 11.2. Any bid exceeding the ABC indicated in paragraph 1 of the **IB** shall not be accepted.
- 11.3. For Foreign-funded procurement, a ceiling may be applied to bid prices provided the conditions are met under Section 31.2 of the 2016 revised IRR of RA No. 9184.

## 12. Alternative Bids

Bidders shall submit offers that comply with the requirements of the Bidding Documents, including the basic technical design as indicated in the drawings and specifications. Unless there is a value engineering clause in the **BDS**, alternative Bids shall not be accepted.

## 13. Bid Prices

All bid prices for the given scope of work in the Project as awarded shall be considered as fixed prices, and therefore not subject to price escalation during contract implementation, except under extraordinary circumstances as determined by the NEDA and approved by the GPPB pursuant to the revised Guidelines for Contract Price Escalation guidelines.

## 14. Bid and Payment Currencies

14.1. Bid prices may be quoted in the local currency or tradeable currency accepted by the BSP at the discretion of the Bidder. However, for purposes of bid evaluation, Bids denominated in foreign currencies shall be converted to Philippine currency based on the exchange rate as published in the BSP reference rate bulletin on the day of the bid opening.

14.2. *Payment of the contract price shall be made in:*

- a. Philippine Pesos.

## 15. Bid Security

15.1. The Bidder shall submit an original copy of a notarized Bid Securing Declaration (BSD) or any form of Bid Security in the amount indicated in the **BDS**, which shall be not less than the percentage of the ABC in accordance with the schedule in the **BDS**.

15.2. The Bid and bid security shall be valid for a period of 120 days from date of opening of bids. Any bid not accompanied by an acceptable bid security shall be rejected by the Procuring Entity as non-responsive.

## **16. Sealing and Marking of Bids**

Each Bidder shall submit one copy of the first and second components of its Bid.

The Procuring Entity may request additional hard copies and/or electronic copies of the Bid. However, failure of the Bidders to comply with the said request shall not be a ground for disqualification.

If the Procuring Entity allows the submission of bids through online submission to the given website or any other electronic means, the Bidder shall submit an electronic copy of its Bid, which must be digitally signed. An electronic copy that cannot be opened or is corrupted shall be considered non-responsive and, thus, automatically disqualified.

## **17. Deadline for Submission of Bids**

The Bidders shall submit on the specified date and time at its physical address as indicated in of the **IB**.

## **18. Opening and Preliminary Examination of Bids**

18.1. The BAC shall open the Bids in public at the time, on the date, and at the place specified in the **IB**. The Bidders' representatives who are present shall sign a register evidencing their attendance. In case videoconferencing, webcasting or other similar technologies will be used, attendance of participants shall likewise be recorded by the BAC Secretariat.

In case the Bids cannot be opened as scheduled due to justifiable reasons, the rescheduling requirements under Section 29 of the 2016 revised IRR of RA No. 9184 shall prevail.

18.2. The preliminary examination of Bids shall be governed by Section 30 of the 2016 revised IRR of RA No. 9184.

## **19. Detailed Evaluation and Comparison of Bids**

19.1. The Procuring Entity's BAC shall immediately conduct a detailed evaluation of all Bids rated "*passed*" using non-discretionary pass/fail criteria. The BAC shall consider the conditions in the evaluation of Bids under Section 32.2 of 2016 revised IRR of RA No. 9184.

19.2. If the Project allows partial bids, all Bids and combinations of Bids as indicated in the **BDS** shall be received by the same deadline and opened and evaluated simultaneously so as to determine the Bid or combination of Bids offering the

lowest calculated cost to the Procuring Entity. Bid Security as required by **ITB** Clause 16 shall be submitted for each contract (lot) separately.

19.3. In all cases, the NFCC computation pursuant to Section 23.4.2.6 of the 2016 revised IRR of RA No. 9184 must be sufficient for the total of the ABCs for all the lots participated in by the prospective Bidder.

## **20. Post Qualification**

Within a non-extendible period of five (5) calendar days from receipt by the Bidder of the notice from the BAC that it submitted the Lowest Calculated Bid, the Bidder shall submit its latest income and business tax returns filed and paid through the BIR Electronic Filing and Payment System (eFPS), and other appropriate licenses and permits required by law and stated in the **BDS**.

## **21. Signing of the Contract**

The documents required in Section 37.2 of the 2016 revised IRR of RA No. 9184 shall form part of the Contract. Additional Contract documents are indicated in the **BDS**.

## Section III. Bid Data Sheet

ITB Clause																		
5.2	<p>For this purpose, contracts similar to the Project refer to contracts which have the same major categories of work.</p> <p>The Bidder must have an experience of having completed a Single Largest Completed Contract (SLCC) that is similar to this Project, equivalent to at least fifty percent (50%) of the ABC adjusted, if necessary, by the Bidder to current prices using the PSA's CPI, except under conditions provided for in Section 23.4.2.4 of the 2016 revised IRR of RA No. 9184.</p>																	
7.1	Subcontracting is NOT allowed.																	
10.3	<p>A valid PCAB License is required, and in case of joint ventures, a valid special PCAB License, and registration for the type and cost of the contract for this Project.</p> <p>-Joint Venture Agreement (JVA), if applicable (if not applicable submit/attach a paper indicating that it is "NOT APPLICABLE" – as per supplemental Bid Bulletin No. 033-2018)</p> <p>-Special PCAB license and Registration, in case of JV (if not applicable submit/attach a paper indicating that it is "NOT APPLICABLE" – as per supplemental Bid Bulletin No. 033-2018)</p>																	
10.4	<p>The Contractor shall employ the following <b>Key Personnel</b>:</p> <table border="1" style="width: 100%; border-collapse: collapse; margin: 10px 0;"> <tbody> <tr> <td style="padding: 5px;"><i><b>Project Engineer</b></i></td> <td style="padding: 5px;"><i><b>Semi-Skilled Laborer</b></i></td> </tr> <tr> <td style="padding: 5px;"><i><b>Project Foreman</b></i></td> <td style="padding: 5px;"><i><b>Unskilled Laborer</b></i></td> </tr> <tr> <td style="padding: 5px;"><i><b>Part time Safety Practitioner</b></i></td> <td style="padding: 5px;"><i><b>Skilled Laborer</b></i></td> </tr> <tr> <td style="padding: 5px;"><i><b>First Aider</b></i></td> <td></td> </tr> </tbody> </table> <p>The key personnel must meet the required minimum years of experience set below:</p> <table border="1" style="width: 100%; border-collapse: collapse; margin: 10px 0;"> <thead> <tr> <th style="text-align: left;">Key Personnel</th> <th style="text-align: left;">General Experience</th> <th style="text-align: left;">Relevant Experience</th> </tr> </thead> <tbody> <tr> <td>Project Engineer</td> <td>Min. of 2 Years</td> <td>At least 2 Projects that are similar in nature</td> </tr> <tr> <td>Project Foreman</td> <td>Min. of 2 Years</td> <td>At least 2 Projects that are similar in nature</td> </tr> </tbody> </table> <p><b><u>NB. Use SF-INFR-46 and SF-INFR-47 for Project Engineer and Project Foreman</u></b></p> <p><b><u>FAILURE TO COMPLY SHALL BE GROUND FOR DISQUALIFICATION</u></b></p> <p><b><i>-PRC License of Engineers pledged to the Contract must be valid. A photocopy of said PRC license shall be attached as part of the bidding documents.</i></b></p>	<i><b>Project Engineer</b></i>	<i><b>Semi-Skilled Laborer</b></i>	<i><b>Project Foreman</b></i>	<i><b>Unskilled Laborer</b></i>	<i><b>Part time Safety Practitioner</b></i>	<i><b>Skilled Laborer</b></i>	<i><b>First Aider</b></i>		Key Personnel	General Experience	Relevant Experience	Project Engineer	Min. of 2 Years	At least 2 Projects that are similar in nature	Project Foreman	Min. of 2 Years	At least 2 Projects that are similar in nature
<i><b>Project Engineer</b></i>	<i><b>Semi-Skilled Laborer</b></i>																	
<i><b>Project Foreman</b></i>	<i><b>Unskilled Laborer</b></i>																	
<i><b>Part time Safety Practitioner</b></i>	<i><b>Skilled Laborer</b></i>																	
<i><b>First Aider</b></i>																		
Key Personnel	General Experience	Relevant Experience																
Project Engineer	Min. of 2 Years	At least 2 Projects that are similar in nature																
Project Foreman	Min. of 2 Years	At least 2 Projects that are similar in nature																

10.5	<p>The minimum equipment are the following:</p> <table border="1" data-bbox="367 142 1370 1020"> <thead> <tr> <th data-bbox="367 142 683 184">Equipment</th> <th data-bbox="683 142 834 184">Capacity</th> <th data-bbox="834 142 1370 184">Number of Units</th> </tr> </thead> <tbody> <tr> <td data-bbox="367 184 683 226">1 Bagger Concrete Mixer</td> <td data-bbox="683 184 834 226"></td> <td data-bbox="834 184 1370 226">1</td> </tr> <tr> <td data-bbox="367 226 683 268">Bar Cutter</td> <td data-bbox="683 226 834 268"></td> <td data-bbox="834 226 1370 268">1</td> </tr> <tr> <td data-bbox="367 268 683 310">Bar Bender</td> <td data-bbox="683 268 834 310"></td> <td data-bbox="834 268 1370 310">1</td> </tr> <tr> <td data-bbox="367 310 683 352">Jackhammer (Electric)</td> <td data-bbox="683 310 834 352"></td> <td data-bbox="834 310 1370 352">2</td> </tr> <tr> <td data-bbox="367 352 683 394">H-Frame 1.7m x 1.2m set</td> <td data-bbox="683 352 834 394"></td> <td data-bbox="834 352 1370 394" rowspan="5">44.3</td> </tr> <tr> <td data-bbox="367 394 683 436">2pcs H-Frames</td> <td data-bbox="683 394 834 436"></td> </tr> <tr> <td data-bbox="367 436 683 478">4pcs diagonal cross brace</td> <td data-bbox="683 436 834 478"></td> </tr> <tr> <td data-bbox="367 478 683 520">4pcs horizontal cross brace</td> <td data-bbox="683 478 834 520"></td> </tr> <tr> <td data-bbox="367 520 683 562">8pcs joint pins</td> <td data-bbox="683 520 834 562"></td> </tr> <tr> <td data-bbox="367 562 683 604">Shoring Jack 3.8m Full Extension</td> <td data-bbox="683 562 834 604"></td> <td data-bbox="834 562 1370 604">66.3</td> </tr> <tr> <td data-bbox="367 604 683 646">Adjacent U- Head Jack 0.60m</td> <td data-bbox="683 604 834 646"></td> <td data-bbox="834 604 1370 646">84.3</td> </tr> <tr> <td data-bbox="367 646 683 688">Adjacent Base Jack 0.60m</td> <td data-bbox="683 646 834 688"></td> <td data-bbox="834 646 1370 688">84.3</td> </tr> <tr> <td data-bbox="367 688 683 730">1-1/2" GI Pipe x 6m</td> <td data-bbox="683 688 834 730"></td> <td data-bbox="834 688 1370 730">66.3</td> </tr> <tr> <td data-bbox="367 730 683 772">1-1/2" GI Pipe x 3m</td> <td data-bbox="683 730 834 772"></td> <td data-bbox="834 730 1370 772">20.3</td> </tr> <tr> <td data-bbox="367 772 683 814">1-1/2" GI Pipe x 4m</td> <td data-bbox="683 772 834 814"></td> <td data-bbox="834 772 1370 814">36.3</td> </tr> <tr> <td data-bbox="367 814 683 856">1-1/2" GI Pipe x 1m</td> <td data-bbox="683 814 834 856"></td> <td data-bbox="834 814 1370 856">220.3</td> </tr> <tr> <td data-bbox="367 856 683 898">Tie Rod x 0.60m</td> <td data-bbox="683 856 834 898"></td> <td data-bbox="834 856 1370 898">282.3</td> </tr> <tr> <td data-bbox="367 898 683 940">Round Wing Nut</td> <td data-bbox="683 898 834 940"></td> <td data-bbox="834 898 1370 940">562.3</td> </tr> <tr> <td data-bbox="367 940 683 982">Minor Tools</td> <td data-bbox="683 940 834 982"></td> <td data-bbox="834 940 1370 982">l.s</td> </tr> </tbody> </table> <p data-bbox="240 1024 1503 1272">The list of contractor's equipment units pledged to the contract which are owned, leased, and/or under purchase agreements, supported by proof of ownership or certification of availability of equipment from the equipment lessor/vendor for the duration of the project. The Certificate of Registration (CR) and Official Receipts (OR) of Utility Vehicles/Cargo Trucks/Dump Trucks to be pledged to the contract shall be valid/current, non-compliance thereof shall be ground for disqualification.</p>	Equipment	Capacity	Number of Units	1 Bagger Concrete Mixer		1	Bar Cutter		1	Bar Bender		1	Jackhammer (Electric)		2	H-Frame 1.7m x 1.2m set		44.3	2pcs H-Frames		4pcs diagonal cross brace		4pcs horizontal cross brace		8pcs joint pins		Shoring Jack 3.8m Full Extension		66.3	Adjacent U- Head Jack 0.60m		84.3	Adjacent Base Jack 0.60m		84.3	1-1/2" GI Pipe x 6m		66.3	1-1/2" GI Pipe x 3m		20.3	1-1/2" GI Pipe x 4m		36.3	1-1/2" GI Pipe x 1m		220.3	Tie Rod x 0.60m		282.3	Round Wing Nut		562.3	Minor Tools		l.s
Equipment	Capacity	Number of Units	
1 Bagger Concrete Mixer		1	
Bar Cutter		1	
Bar Bender		1	
Jackhammer (Electric)		2	
H-Frame 1.7m x 1.2m set		44.3	
2pcs H-Frames	
4pcs diagonal cross brace	
4pcs horizontal cross brace	
8pcs joint pins	
Shoring Jack 3.8m Full Extension		66.3	
Adjacent U- Head Jack 0.60m		84.3	
Adjacent Base Jack 0.60m		84.3	
1-1/2" GI Pipe x 6m		66.3	
1-1/2" GI Pipe x 3m		20.3	
1-1/2" GI Pipe x 4m		36.3	
1-1/2" GI Pipe x 1m		220.3	
Tie Rod x 0.60m		282.3	
Round Wing Nut		562.3	
Minor Tools		l.s	
12	No further instructions.	
15.1	<p>The bid security shall be in the form of a Bid Securing Declaration or any of the following forms and amounts:</p> <ol style="list-style-type: none"> <li data-bbox="269 1409 1503 1535">a. The amount of not less than <b>Php 120,000.00</b> (2%) of <b>6,000,000.00</b>, if bid security is in cash, cashier's/manager's check, bank draft/guarantee or irrevocable letter of credit;</li> <li data-bbox="269 1535 1503 1619">b. The amount of not less than <b>Php 300,000.00</b> (5%) of <b>6,000,000.00</b>, if bid security is in Surety Bond.</li> </ol>	
19.2	Partial bids are NOT allowed.	
20	<p>The Bidder shall submit its latest income and business tax returns filed and paid through the BIR Electronic Filing and Payment System (eFPS). Within five (5) Calendar Days from receipt notice from the BAC.</p> <p><b>NOTE: The latest income and business tax returns are those within the last six months preceding the date of bid submission.</b></p>	

**ADDITIONAL REQUIREMENTS (for POST QUALIFICATION).** To be submitted within five (5) Calendar Days from notice.

- Latest Income & Business Tax Returns
- Provincial Permit
- Printed copy of the Invitation to Bid @PhilGeps
- Construction Schedule and S-curve,;
- Manpower Schedule;
- Construction Methods;
- Equipment Utilization Schedule,
- Construction Safety and Health Program, and other acceptable tools of project scheduling.
- PERT-CPM

NB. May be submitted in advance.

## **Section IV. General Conditions of Contract**

### **1. Scope of Contract**

This Contract shall include all such items, although not specifically mentioned, that can be reasonably inferred as being required for its completion as if such items were expressly mentioned herein. All the provisions of RA No. 9184 and its 2016 revised IRR, including the Generic Procurement Manual, and associated issuances, constitute the primary source for the terms and conditions of the Contract, and thus, applicable in contract implementation. Herein clauses shall serve as the secondary source for the terms and conditions of the Contract.

This is without prejudice to Sections 74.1 and 74.2 of the 2016 revised IRR of RA No. 9184 allowing the GPPB to amend the IRR, which shall be applied to all procurement activities, the advertisement, posting, or invitation of which were issued after the effectivity of the said amendment.

### **2. Sectional Completion of Works**

If sectional completion is specified in the **Special Conditions of Contract (SCC)**, references in the Conditions of Contract to the Works, the Completion Date, and the Intended Completion Date shall apply to any Section of the Works (other than references to the Completion Date and Intended Completion Date for the whole of the Works).

### **3. Possession of Site**

- 4.1. The Procuring Entity shall give possession of all or parts of the Site to the Contractor based on the schedule of delivery indicated in the **SCC**, which corresponds to the execution of the Works. If the Contractor suffers delay or incurs cost from failure on the part of the Procuring Entity to give possession in accordance with the terms of this clause, the Procuring Entity's Representative shall give the Contractor a Contract Time Extension and certify such sum as fair to cover the cost incurred, which sum shall be paid by Procuring Entity.
- 4.2. If possession of a portion is not given by the above date, the Procuring Entity will be deemed to have delayed the start of the relevant activities. The resulting adjustments in contract time to address such delay may be addressed through contract extension provided under Annex "E" of the 2016 revised IRR of RA No. 9184.

### **4. The Contractor's Obligations**

The Contractor shall employ the key personnel named in the Schedule of Key Personnel indicating their designation, in accordance with **ITB** Clause 10.3 and specified in the **BDS**, to carry out the supervision of the Works.



The Procuring Entity will approve any proposed replacement of key personnel only if their relevant qualifications and abilities are equal to or better than those of the personnel listed in the Schedule.

## **5. Performance Security**

- 5.1. Within ten (10) calendar days from receipt of the Notice of Award from the Procuring Entity but in no case later than the signing of the contract by both parties, the successful Bidder shall furnish the performance security in any of the forms prescribed in Section 39 of the 2016 revised IRR.
- 5.2. The Contractor, by entering into the Contract with the Procuring Entity, acknowledges the right of the Procuring Entity to institute action pursuant to RA No. 3688 against any subcontractor be they an individual, firm, partnership, corporation, or association supplying the Contractor with labor, materials and/or equipment for the performance of this Contract.

## **6. Site Investigation Reports**

The Contractor, in preparing the Bid, shall rely on any Site Investigation Reports referred to in the **SCC** supplemented by any information obtained by the Contractor.

## **7. Warranty**

- 7.1. In case the Contractor fails to undertake the repair works under Section 62.2.2 of the 2016 revised IRR, the Procuring Entity shall forfeit its performance security, subject its property(ies) to attachment or garnishment proceedings, and perpetually disqualify it from participating in any public bidding. All payables of the GOP in his favor shall be offset to recover the costs.
- 7.2. The warranty against Structural Defects/Failures, except that occasioned-on force majeure, shall cover the period from the date of issuance of the Certificate of Final Acceptance by the Procuring Entity. Specific duration of the warranty is found in the **SCC**.

## **8. Liability of the Contractor**

Subject to additional provisions, if any, set forth in the **SCC**, the Contractor's liability under this Contract shall be as provided by the laws of the Republic of the Philippines.

If the Contractor is a joint venture, all partners to the joint venture shall be jointly and severally liable to the Procuring Entity.

## 9. Termination for Other Causes

Contract termination shall be initiated in case it is determined *prima facie* by the Procuring Entity that the Contractor has engaged, before, or during the implementation of the contract, in unlawful deeds and behaviors relative to contract acquisition and implementation, such as, but not limited to corrupt, fraudulent, collusive, coercive, and obstructive practices as stated in **ITB** Clause 4.

## 10. Dayworks

Subject to the guidelines on Variation Order in Annex "E" of the 2016 revised IRR of RA No. 9184, and if applicable as indicated in the **SCC**, the Day works rates in the Contractor's Bid shall be used for small additional amounts of work only when the Procuring Entity's Representative has given written instructions in advance for additional work to be paid for in that way.

## 11. Program of Work

11.1. The Contractor shall submit to the Procuring Entity's Representative for approval the said Program of Work showing the general methods, arrangements, order, and timing for all the activities in the Works. The submissions of the Program of Work are indicated in the **SCC**.

11.2. The Contractor shall submit to the Procuring Entity's Representative for approval an updated Program of Work at intervals no longer than the period stated in the **SCC**. If the Contractor does not submit an updated Program of Work within this period, the Procuring Entity's Representative may withhold the amount stated in the **SCC** from the next payment certificate and continue to withhold this amount until the next payment after the date on which the overdue Program of Work has been submitted.

## 12. Instructions, Inspections and Audits

The Contractor shall permit the GOP or the Procuring Entity to inspect the Contractor's accounts and records relating to the performance of the Contractor and to have them audited by auditors of the GOP or the Procuring Entity, as may be required.

## 13. Advance Payment

The Procuring Entity shall, upon a written request of the Contractor which shall be submitted as a Contract document, make an advance payment to the Contractor in an amount not exceeding fifteen percent (15%) of the total contract price, to be made in lump sum, or at the most two installments according to a schedule specified in the **SCC**, subject to the requirements in Annex "E" of the 2016 revised IRR of RA No. 9184.

## 14. Progress Payments

The Contractor may submit a request for payment for Work accomplished. Such requests for payment shall be verified and certified by the Procuring Entity's Representative/Project Engineer. Except as otherwise stipulated in the **SCC**, materials and equipment delivered on the site but not completely put in place shall not be included for payment.

## 15. Operating and Maintenance Manuals

15.1. If required, the Contractor will provide "as built" Drawings and/or operating and maintenance manuals as specified in the **SCC**.

15.2. If the Contractor does not provide the Drawings and/or manuals by the dates stated above, or they do not receive the Procuring Entity's Representative's approval, the Procuring Entity's Representative may withhold the amount stated in the **SCC** from payments due to the Contractor.

## **Section V. Special Conditions of Contract**

<b>GCC Clause</b>	
2	The Intended Completion Date is <b><i>Three Hundred Fifty (350) calendar days from receipt of Notice to Proceed/start of project.</i></b>
4.1	The Site is located at Barangay <b><i>Poblacion</i></b> , Municipality of <b><i>La Trinidad</i></b> , in the Province of <b><i>Benguet</i></b> and is defined in (refer to plan) of Section VII of the Bid Documents.
6	The site investigation reports are: <i>refer to General Notes and Specifications and Drawings.</i>
7.2	<i>[In case of permanent structures, such as buildings of types 4 and 5 as classified under the National Building Code of the Philippines and other structures made of steel, iron, or concrete which comply with relevant structural codes (e.g., DPWH Standard Specifications). such as, but not limited to, steel/concrete bridges, flyovers, aircraft movement areas, ports, dams, tunnels, filtration and treatment plants, sewerages systems, power plants, transmission and communication towers, railway system, and other similar permanent structures:]</i> <b>Fifteen (15) years</b>
10	Day works are applicable at the rate shown in the Contractor's original Bid.
11.1	The Contractor shall submit the Program of Work to the Procuring Entity's Representative <b>within thirty (30) days</b> of delivery of the Notice of Award.
11.2	The amount to be withheld for late submission of an updated Program of Work is 0.10% of the Contract Amount.
13	The amount of the advance payment is fifteen percent (15%) of the contract amount. Advance payment shall be made within seven (7) working days after receipt of the request from the contractor.
14	Materials and equipment delivered on the site but not completely put in place shall be included for payment.
15.1	The date by which "as built" drawings are required <b>is within fifteen (15) calendar days from completion of the project.</b>
15.2	The amount to be withheld for failing to produce "as built" drawings and/or operating and maintenance manuals by the date required is <b>0.10% of the Contract Amount.</b>

## ***Section VI. Specifications***

- *Please refer to the General Notes in the Plans/ Drawings*

# Section VII. Drawings

This Section contains the Plans and Drawings of the project from pages 1-17.

**FRONT ELEVATION**

8 ft x 6 ft. TARPULIN  
2" x 2" LUMBER FRONT FRAME

**REAR ELEVATION**

2" THK ORDINARY PLYWOOD TARPULIN BACKBOARD  
2" x 2" LUMBER VERTICAL & HORIZONTAL SUPPORTS SPACED AS SHOWN  
2" x 5" LUMBER REAR FRAME  
2" x 2" LUMBER DIAGONAL BRACING  
2" x 5" LUMBER STAND

**SIDE ELEVATION**

**PROJECT BILLBOARD**

**BENGUET LOGO**

**NOTE:**  
TARPULINE : 6 ft. x 6 ft. - WHITE  
RESOLUTION : 70 dpi  
FONT : HELVETICA  
FONT SIZE : MAIN INFORMATION - 8"  
SUB- INFORMATION - 1"  
FONT COLOR : BLACK

PROJECT DATE	PROJECT STATUS		REMARKS
	Target Date of Completion	Percentage of Completion	

For particulars and complaints about this Project, please contact the Regional Office or Cluster which has actual jurisdiction on this Project:  
COA Regional Office No./Cluster:  
Address: Km. 6, LA TRINIDAD BENGUET  
Contact Number: 422-0027 or Text COA Citizen's Desc at 0915-5391-957

REPUBLIC OF THE PHILIPPINES  
PROVINCE OF BENGUET  
OFFICE OF THE PROVINCIAL ENGINEER  
MANGAL LA TRINIDAD, BENGUET

REPUBLIC OF THE PHILIPPINES  
PROVINCE OF BENGUET  
OFFICE OF THE PROVINCIAL ENGINEER  
MANGAL LA TRINIDAD, BENGUET


PROJECT FILE: IMPROVEMENT OF LEGISLATIVE BUILDING & COMPLETION OF ELEVATOR, POLALOGON, LA TRINIDAD, BENGUET

PREPARED BY: [Signature]  
CHECKED BY: [Signature]  
ARCHITECT: ARIZ S. FANGALIMAN JOSEPH L. SAYAMAN

SHEET NO. A 01  
1 OF 17  
FEB 2022

SANGUNIANG  
PANLALAMIGAN  
BUILDING

SITE



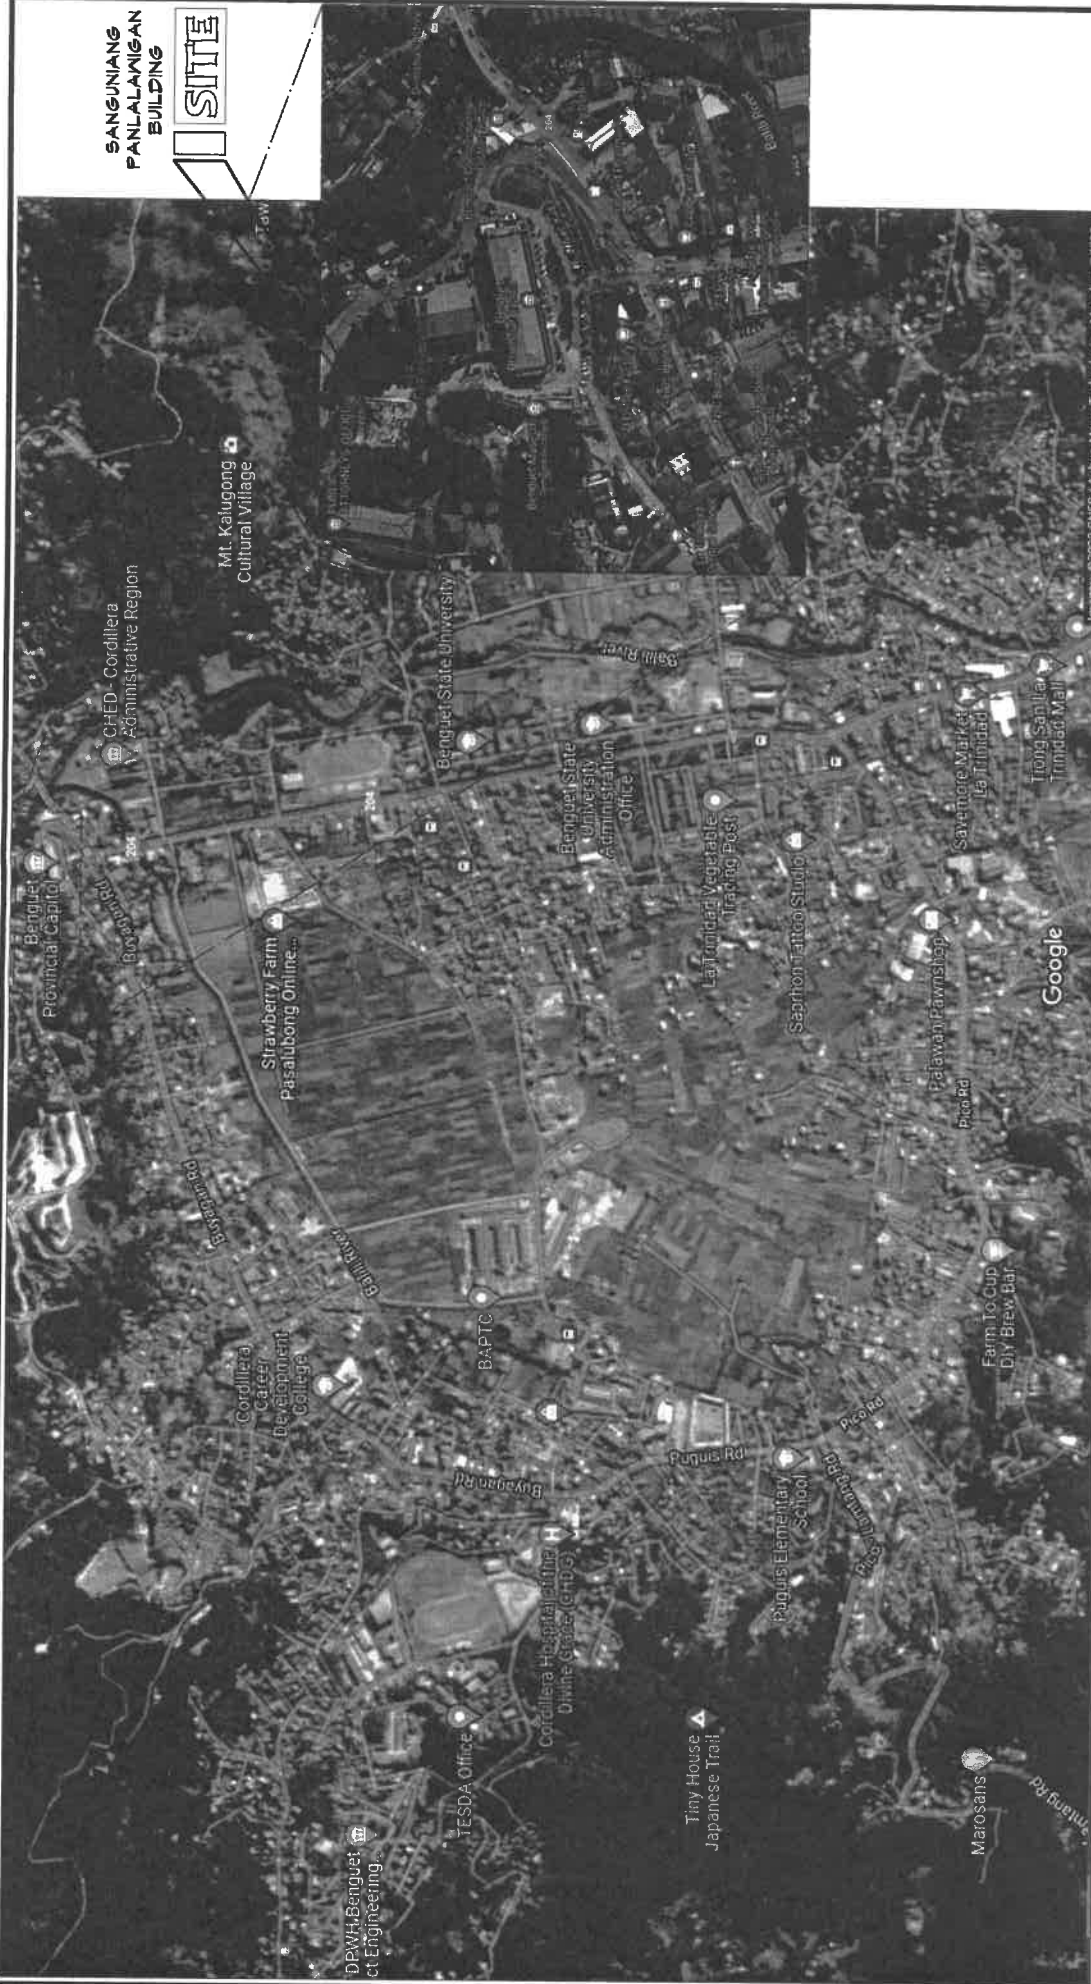


VICINITY / LOCATION MAP

SCALE

REPUBLIC OF THE PHILIPPINES PROVINCE OF BENGUET <b>P.E.O.</b> BANGAL LA TRINIDAD, BENGUET	PROJECT TITLE <b>IMPROVEMENT OF LEGISLATIVE BUILDING &amp; COMPLETION OF ELEVATOR, POBLACION, LA TRINIDAD</b> SB # 1 - 2021 BANGAL LA TRINIDAD, BENGUET	PREPARED BY  <b>ARKES PANGALIMAN</b> ARCHITECT	CHECKED BY  <b>JOSEPH R. PAYAMAN</b> ENGINEER IV	REVIEWED BY  <b>FRANCIS BANGOYAO</b> ASST. PROVINCIAL ENGINEER	APPROVAL RECOMMENDED  <b>JERRY L. BOCANOG</b> PROVINCIAL ENGINEER	APPROVED BY  <b>MELCHOR D. DIGLAS, M.D.</b> PROVINCIAL GOVERNOR	SHEET NUM <b>A-2</b> <b>2 of 17</b> <b>FEB 2022</b>
---	--	---	---	---	--	--	--



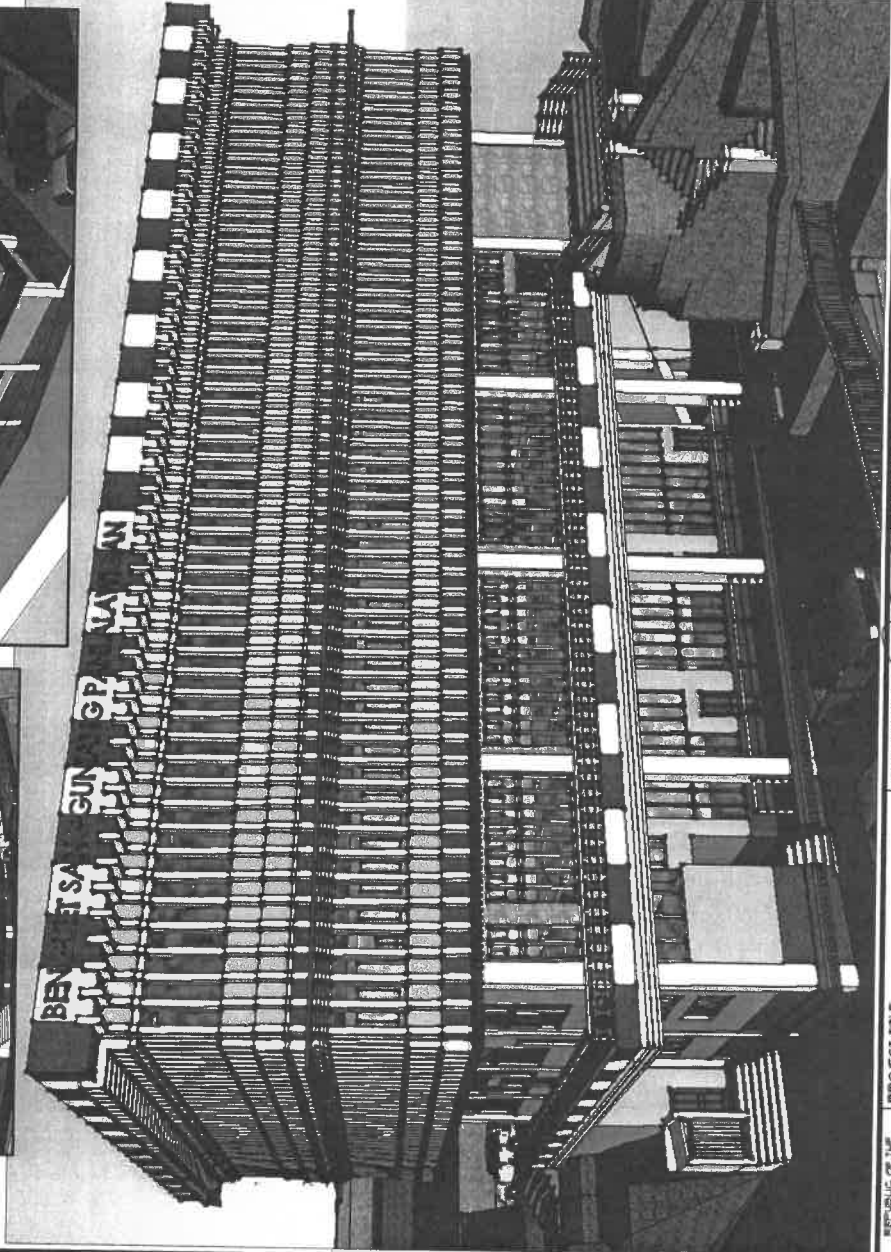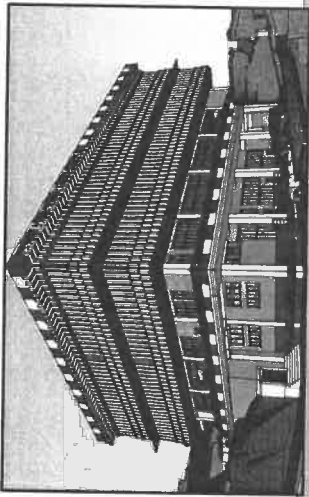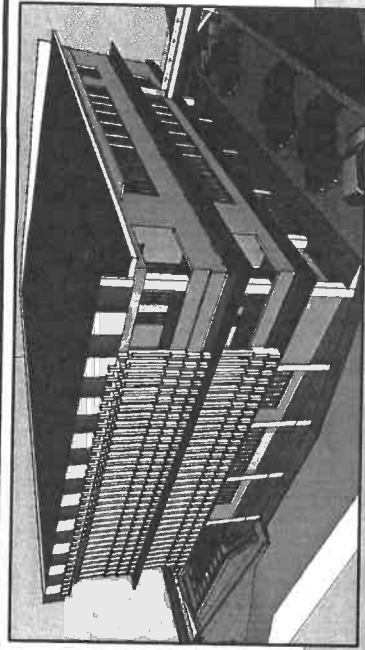

**SPL A Project Billboard**  
**SPL B Construction Health & Safety Requirements**  
**903 (2) Formworks & Falseworks (1-storey)**  
**900 (1) Structural Concrete**  
 a. for elevator shaft  
**902 (1) Reinforcing Steel**  
 a. for elevator shaft  
**801 (1) Removal of Structures & Obstruction**  
 a. removal of existing temporary concrete shaft cover  
**SPL C SW/M2 Panel works**  
 a. installed at main entry front elevation (see plans & elevations)  
**SPL D Synthetic Stone (deco-stone)**  
 a. installation of deco-stone at 2nd floor front & left side elevations  
**1027(1) Cement Plaster Finish Work**  
 a. plastering works for elevator shaft  
 b. plastering works at SW panels  
 c. plastering works at exposed CHB wall at left side elevation  
**903 (2) Formworks & Falseworks (2-5 storeys for painting)**  
 a. G.I. pipe scaffolds for painting platform use  
**1032(1)a Painting Work (masonry; plain gloss)**  
**1032(1)a Painting Work (masonry; plain gloss)**  
**1032(1)c Painting Work (steel)**  
**1032 (2) Varnishing Works**  
 a. for existing exterior wooden doors  
**SPL E Elevator**  
 a. installation of elevator by lift/elevator company  
**1101(2) 1.6mm - 5.5mm Electrical Wire (TW/THHN/TWHN)**  
**1102 NEMA I (Enclosed Ckt Breaker) 1-P/3-P comm/Ind'l Type**

Description	No.	Description	No.
1-bagger concrete mixer	1	adjacent U-head jack 0.60m	84.3
bar cutter	1	adjacent base jack 0.60m	84.3
bar bender	1	1-1/2" G.I. pipe x 6m	66.3
jackhammer (electric)	2	1-1/2" G.I. pipe x 3m	20.3
H-frame 1.7m x 1.2m set		1-1/2" G.I. pipe x 4m	36.3
2 pcs H-frames		1-1/2" G.I. pipe x 1m	220.3
4 pcs diagonal cross brace	44.3	tie rod x 0.60m	282.3
4 pcs horizontal cross brace		round wing nut	562.3
8 pcs joint pins		minor tools	1s.
shoring jack 3.8m full extensior	66.3		

**SCOPE OF WORK & EQUIPMENT**

APPROVAL RECOMMENDED

APPROVED BY: *[Signature]*

JERRY L. BOCANOG  
 PROVINCIAL ENGINEER

MELCHOR D. DICLAS, M.D.  
 PROVINCIAL GOVERNOR

SHEET NO. A-3 OF 17

FEB 2022

REPUBLIC OF THE PHILIPPINES  
 PROVINCE OF BENGUET  
 PILEH  
 BANGAL LA TRINIDAD, BENGUET

PROJECT TITLE  
 IMPROVEMENT OF LEGISLATIVE BUILDING & COMPLETION OF ELEVATOR, POBLACION, LA TRINIDAD

5881 - 2021

PREPARED BY: *[Signature]*  
 MARKIS PANGALIMAN  
 ARCHITECT I

CHECKED BY: *[Signature]*  
 JOSEPH ELAYAMAN  
 ENGINEER IV

REVIEWED BY: *[Signature]*  
 FRANCISCO BANGOYAO  
 ASST. PROVINCIAL ENGINEER

APPROVED BY: *[Signature]*


JERRY L. BOCANOG  
 PROVINCIAL ENGINEER

MELCHOR D. DICLAS, M.D.  
 PROVINCIAL GOVERNOR



SHEET NO. A-3 OF 17

FEB 2022

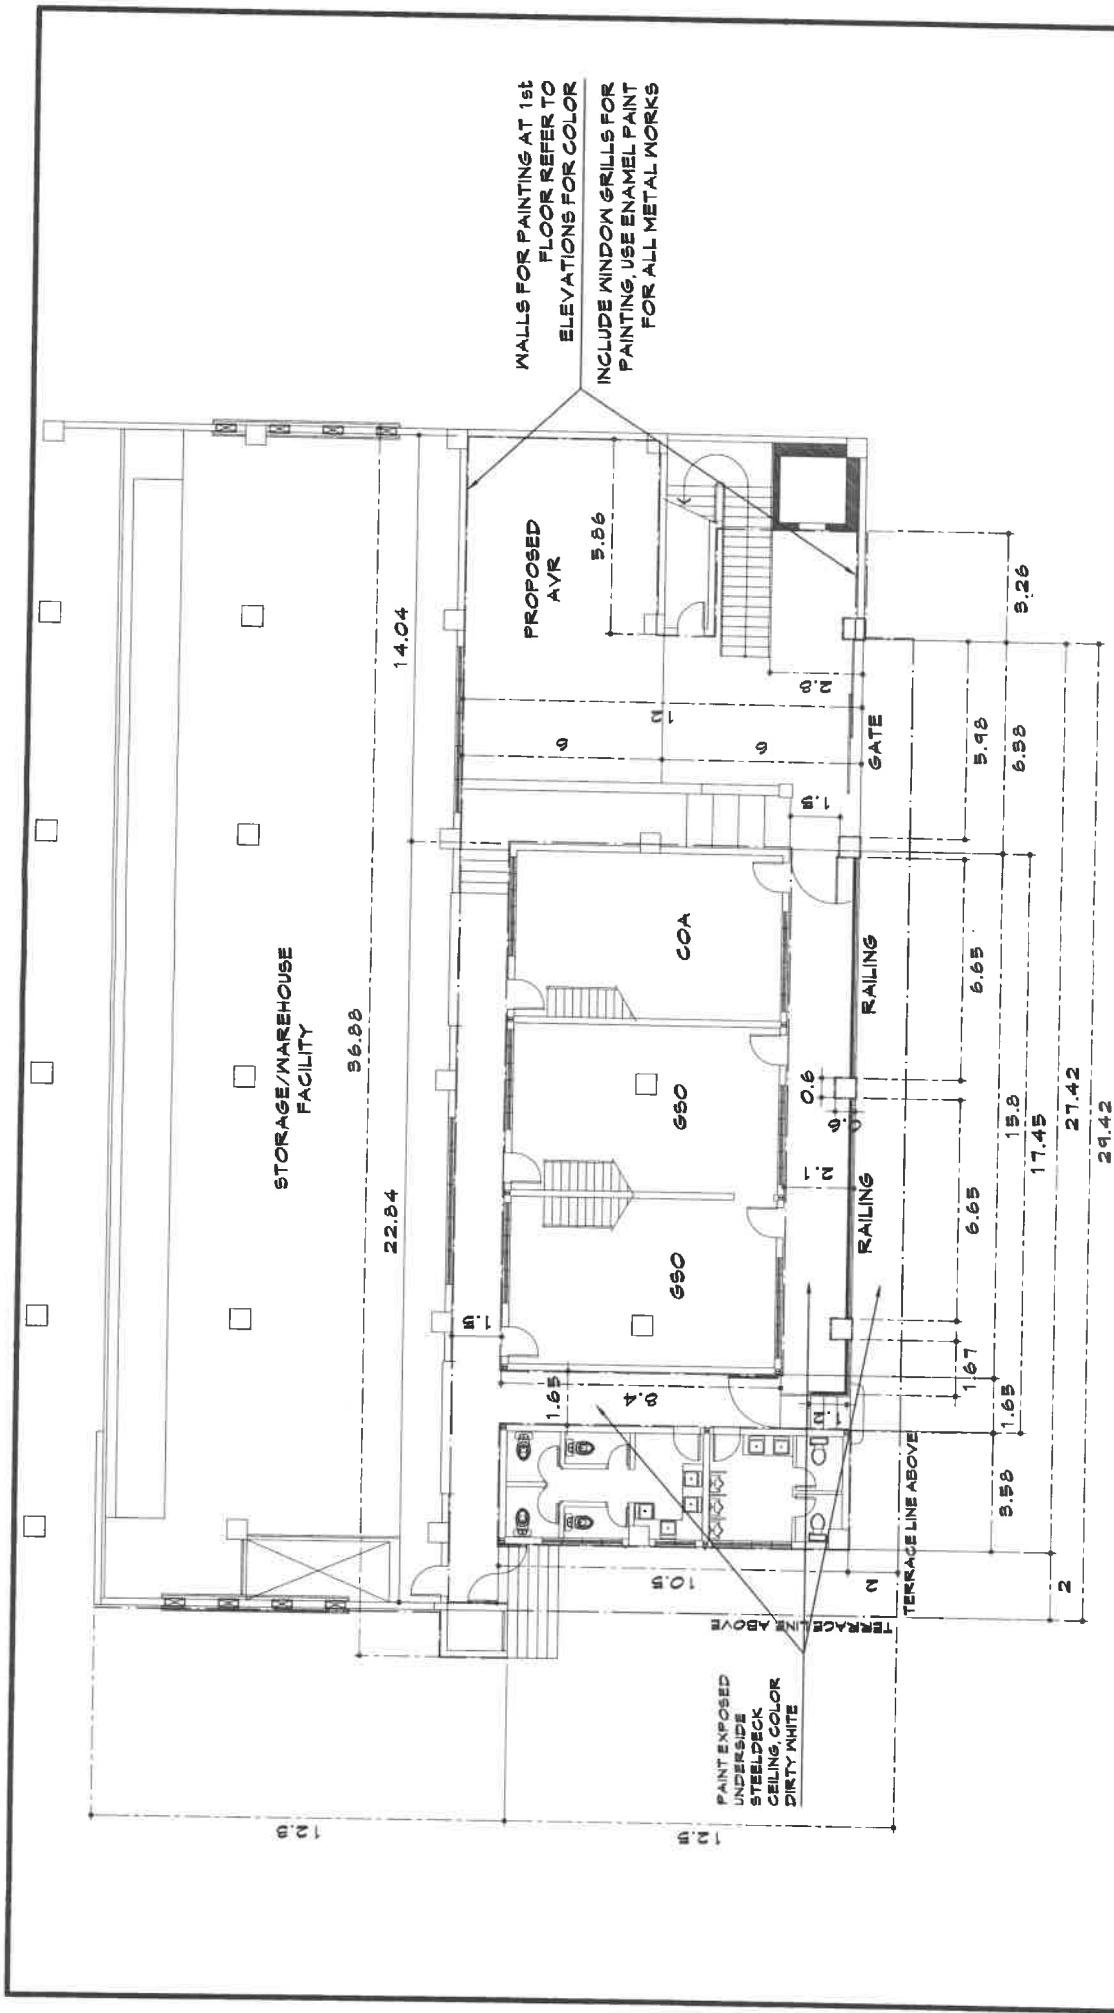




**EXISTING FIRST FLOOR PLAN**  
SCALE 1:150

	<p>REPUBLIC OF THE PHILIPPINES <b>PROVINCE OF BENGUET</b> OFFICE OF THE PROVINCIAL ENGINEER MANGAL LA TRINIDAD, BENGUET</p>		<p>PROJECT TITLE <b>IMPROVEMENT OF LEGISLATIVE BUILDING &amp; COMPLETION OF ELEVATOR, POBLACION, LA TRINIDAD</b></p>	<p>PREPARED BY <b>ARISE PANGALIMAN</b></p>	<p>CHECKED BY <b>JOSEPH R. GAYAMAN</b></p>	<p>SHEET NUM <b>A-4</b></p>	<p>DATE <b>4 of 17</b></p>	<p>REG. NO. <b>DEC 2021</b></p>
--	---	---	--	--	--	---------------------------------	--------------------------------	-------------------------------------

28



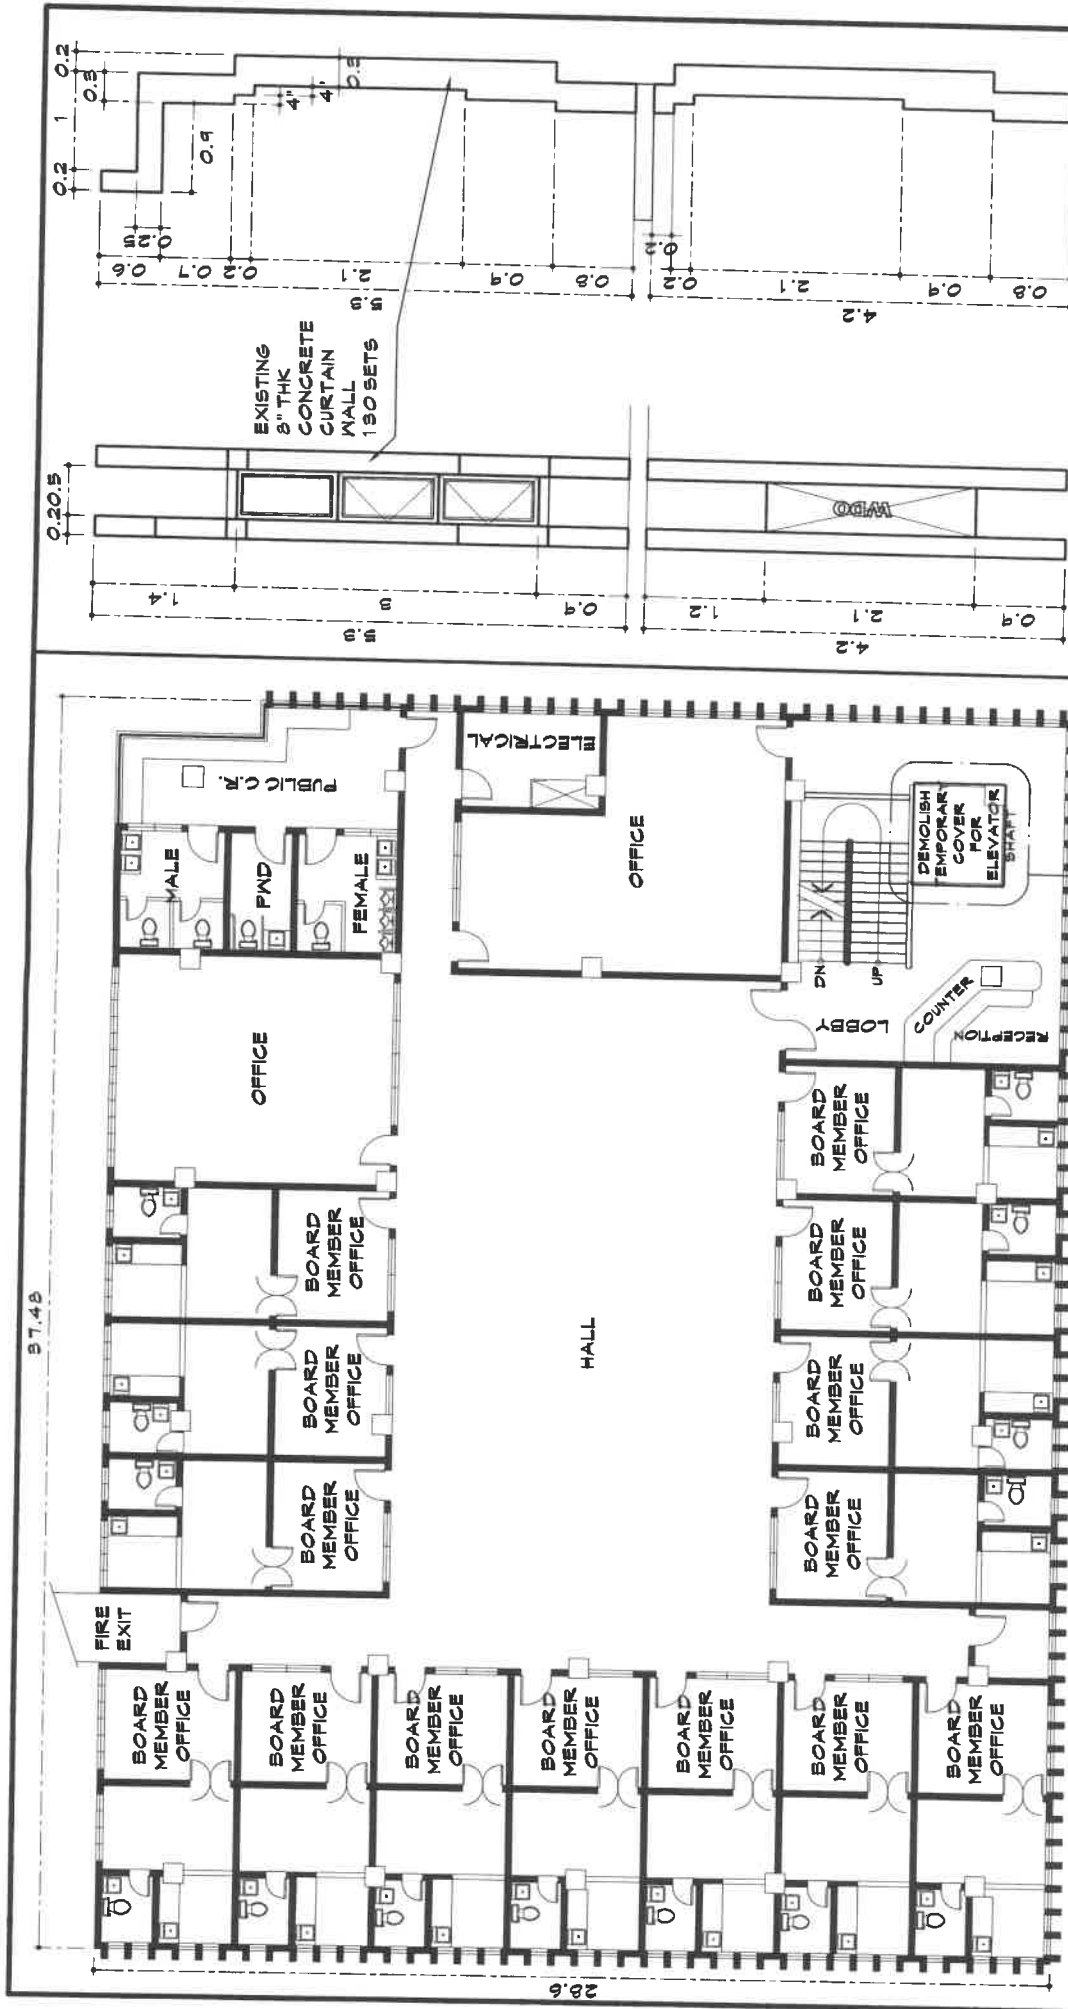

EXISTING SP OFFICES FLOOR PLAN  
SCALE 1:150

SEE ELEV SECTION DETAIL

CONCRETE WALL LINTEL DETAIL  
SCALE 1:50


REPUBLIC OF THE PHILIPPINES  
**PROVINCE OF BENGUET**  
OFFICE OF THE  
**PROVINCIAL ENGINEER**  
MANSAL, LA TRINIDAD,  
BENGUET

PROJECT TITLE  
**IMPROVEMENT OF  
LEGISLATIVE BUILDING &  
COMPLETION OF  
ELEVATOR, POBLACION, LA  
TRINIDAD  
SB 8 1 - 202 1**

PREPARED BY  
**ARIZ B. FANGALIMAN**  
ARCHITECT I

CHECKED BY  
**JOSEPH B. GAYAMAN**  
ENGINEER IV



SHEET NO. **A-6**  
**6 of 17**  
SEC 302.1

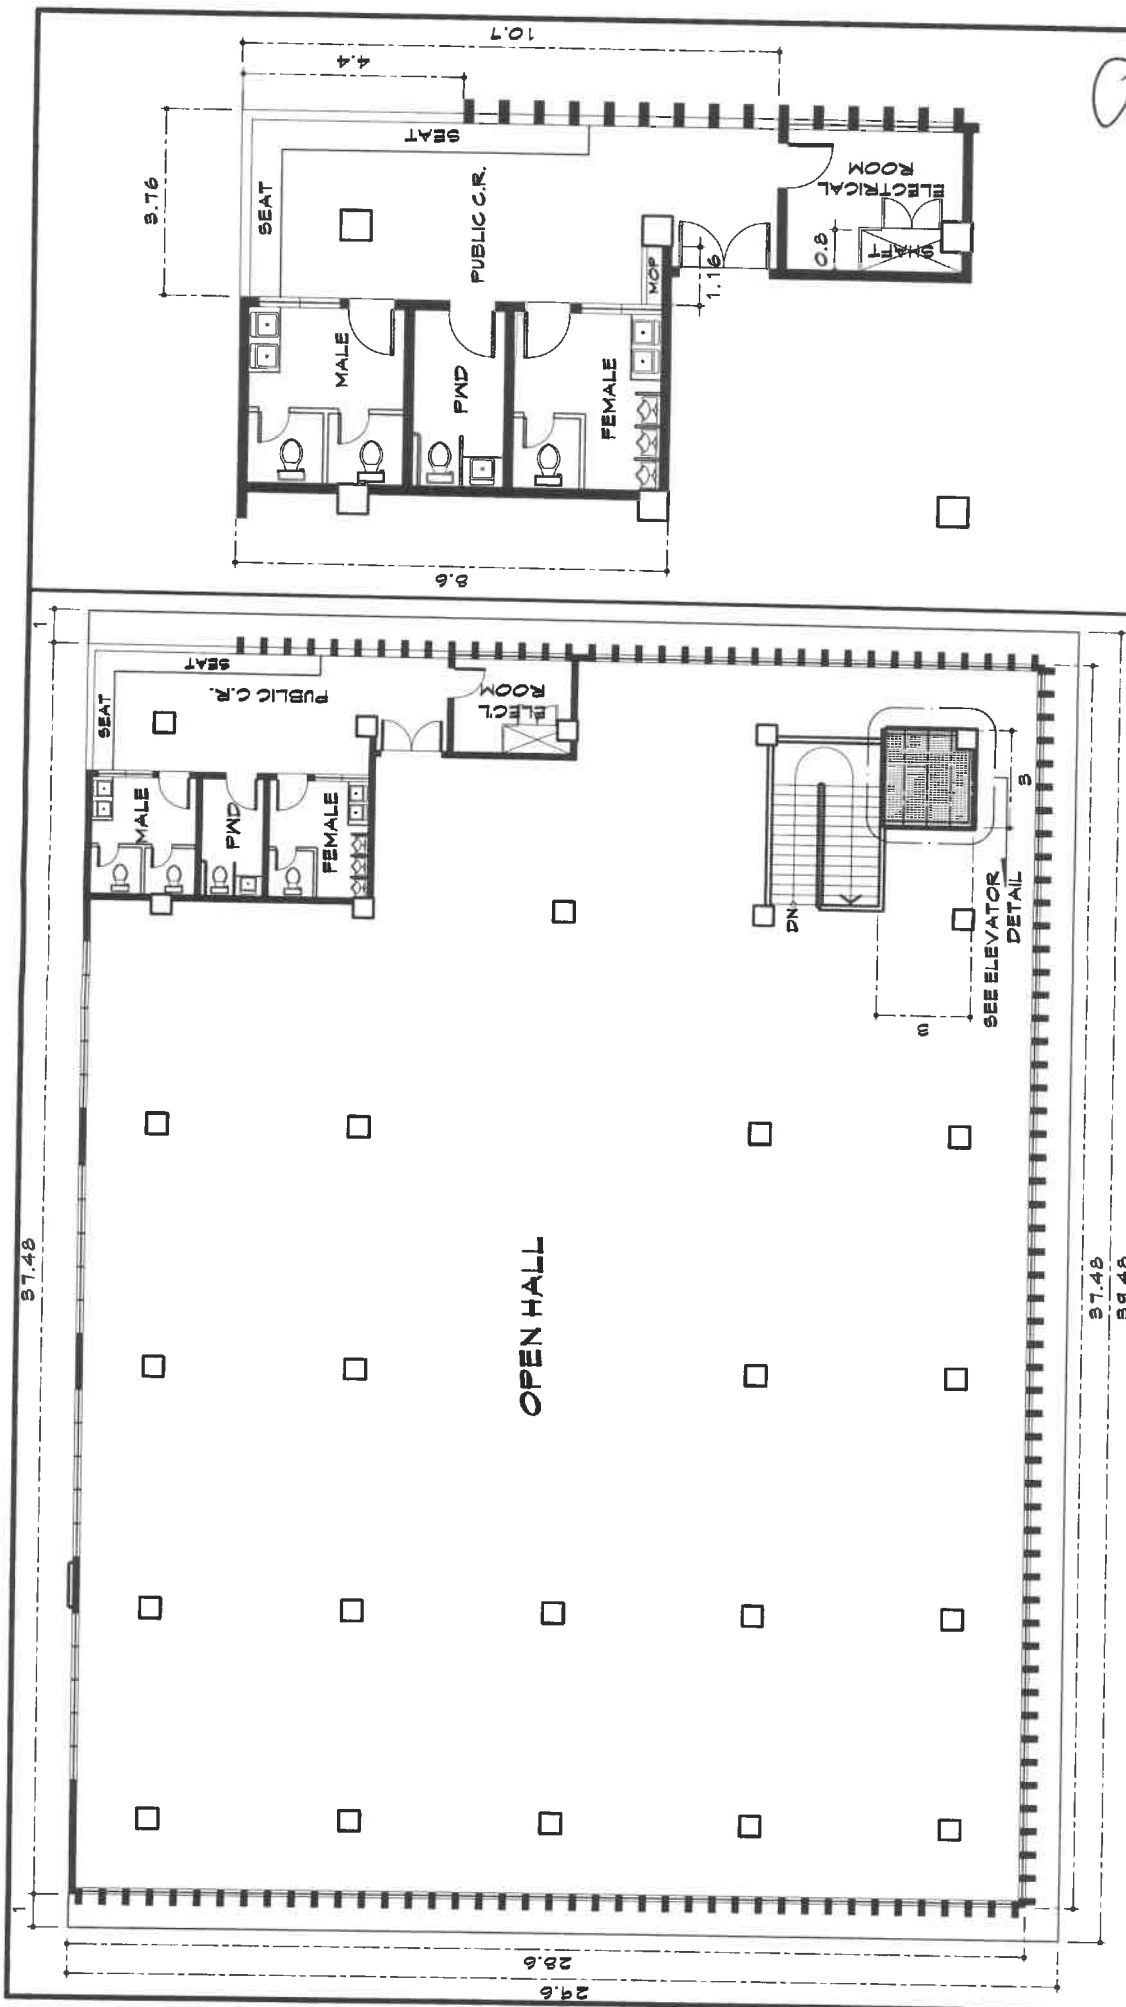


**FOURTH FLOOR PLAN**  
SCALE 1:120

**PUBLIC C.R. PLAN DETAIL**  
SCALE 1:100


	<p>REPUBLIC OF THE PHILIPPINES <b>PROVINCE OF BENGUET</b> OFFICE OF THE PROVINCIAL ENGINEER MANGAL, LA TRINIDAD, BENGUET</p>		<p>PROJECT TITLE IMPROVEMENT OF LEGISLATIVE BUILDING &amp; COMPLETION OF ELEVATOR, POBLACION, LA TRINIDAD</p>	<p>PREPARED BY <b>ARIZ B. PANGALIMAN</b> ARCHITECT I</p>	<p>CHECKED BY <b>JOSEPH R. BAYAMAN</b> ENGINEER IV</p>	<p>SHEET NUM A-7 7 of 17 PBC 2021</p>
--	--	--	---	--	--	---

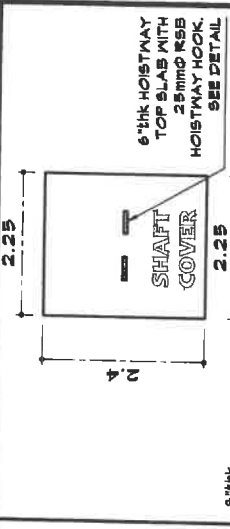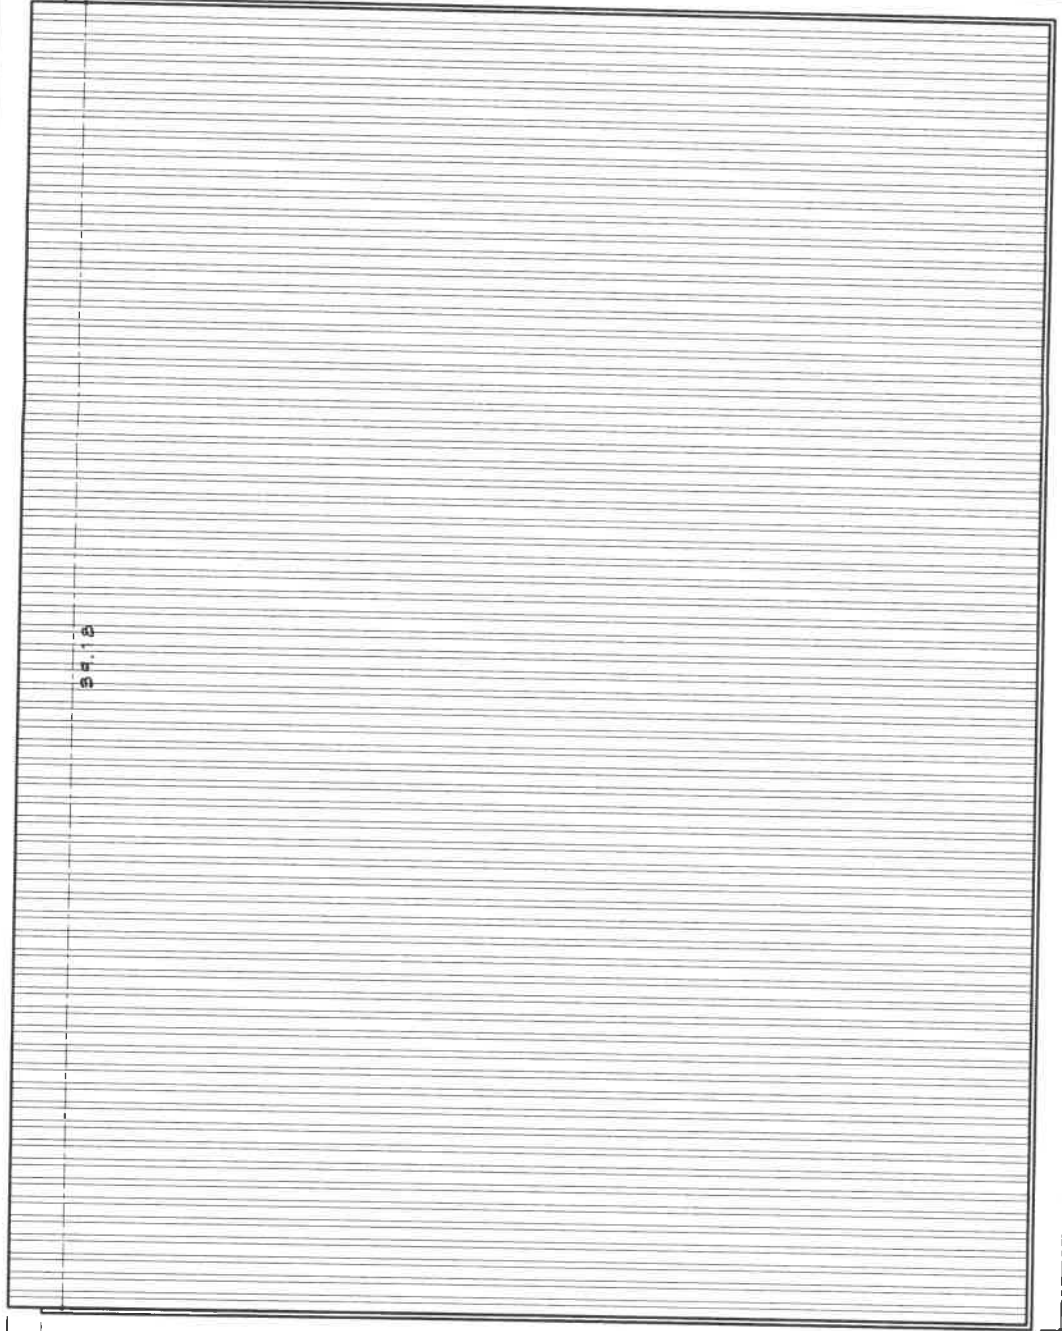

8" THK CONCRETE SHAFT WITH 12mm Ø RSB @ FRONT & REAR SPACED AS SHOWN O.C. B.M. PROVIDE CHAIR SPACERS WHERE NECESSARY

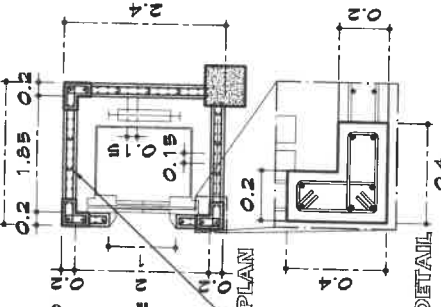

CONCRETE SHAFT PLANTED COLUMN WITH 7-16mm Ø RSB & 10mm Ø TIES SPACED @ 2-50mm, 2-100mm, REST @ 150mm O.C. TO COLUMN CENTER, B.M.

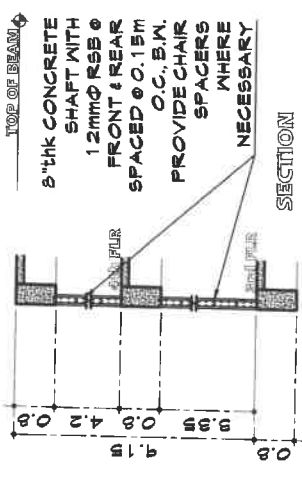

SHAFT DETAIL  
SCALE 1:15m, 1:20m, 1:1:00m

	PROJECT TITLE IMPROVEMENT OF LEGISLATIVE BUILDING & COMPLETION OF ELEVATOR, POBLACION, LA TRINIDAD	PREPARED BY ARLES PANGALIMAN ARCHITECT	CHECKED BY JOSEPH R. GAYAMAN ENGINEER IV	SHEET NO.

ROOF PLAN  
SCALE 1:120

29.45 m PARAPET LENGTH

39.45 m PARAPET LENGTH

**LOAD REACTION (N)**

Fz= 74600	Fz= 2800
Fz= 6700	Fz= 2200
Fz= 7800	Fz= 2200

**SPECIFICATIONS**

MODEL	M30 NIPPON BRAND
TYPE	PASSENGER ELEVATOR
MOTOR	MACHINE ROOM LESS
CAPACITY	ONE (1)
SPEED	630 kg
NO. OF LIMITS	1.0 m/s
NO. OF STOPS/OPENINGS	(4) FOUR (4) FOUR
CONTROL	VVVF
DOOR OPENING	CENTER OPENING
SHAFT DIMENSION	2000(W)x1850(H)
DIMENSION OF THE CAR	1000(W)x1000(D)x2300(H)
ROPING	800(W)x2100(H)
BLDG. POWER SUPPLY	220 V, 3-phase, 4 wire, 60 Hz
BLDG. LIGHTING SUPPLY	220 V, 3-phase, 2 wire, 60 Hz
MOTOR CAPACITY	7.2 kVA
INTERPHONE SIZE	1. - 1.5 WIRE S.D.
(SHIELDED WIRE)	x 5 WIRES


**ELEVATOR SPECS**




**HOISTWAY REQUIREMENT**

- The hoistway must be required as follows:
  - The power supply voltage fluctuation should be in range ±7%
  - Load-supporting beam and lifting hook should be indicated maximum permissible load.
  - The power supply and the lighting supply should be divided and provided by others. Party A is responsible for pulling the power wire from the jack box to control panel by conduits or wire chases, with 2m extra left.
  - The horizontal dimension of the hoistway should be the least free one measured by a plumb bob.
- Permissible deviation when total height of the shaft is less than 30m, the permissible deviation is 0→25mm.
- When total height of the shaft is less than 50m, the permissible deviation is 0→35mm.
- When total height of the shaft is less than 80m, the permissible deviation is 0→50mm.
- The temperature in hoistway should be between 5 degree and 40 degree, the relative humidity could not be higher than 85% when the temperature is 25 degree.
- The structure of the shaft is concrete hoistway if it is the brickwork hoistway, there should be laid some concrete cross-beams and some concrete beams as wide as the shaft. The structure 2m down from the overhead of the hoistway should be concrete.
- When the distance of neighbor landing sill is over 1m, a safety door with outside open direction should be fixed in the middle to make sure the distance of neighbor landing sill is less than 7m.
- The reinforced concrete hoistway should satisfy some requests as follows: the concrete wall should be firmness and business, its compression resistance is at least 24Mpa, the thick of the concrete wall should not be less than 120mm.
- The pit should have waterproof protection, and it's surface should be glossy and neat. The shaft should preferably not be situated above a space accessible to persons. If accessible spaces do exist below the car, the counterweight or the balancing weight, the base of the pit shall be designed for an imposed load of at least 5000 N/m<sup>2</sup>, and there shall be installed below the counterweight buffer or under the travelling area of the balancing weight, a solid pier extending down to solid ground.
- The telephone fibrous wire from the control panel to the supervisory room, whose type is RWSP 2x2x0.75 mm<sup>2</sup> (twist pair shielded wire) should be provided by others. The wire should be arranged to the side of control panel, with 3m extra left (interphone network telephone is except).


**HOISTWAY HOOK DETAIL**

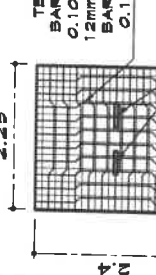

**STOPS & OPENINGS**

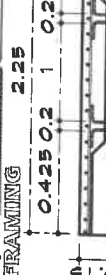

**LIFT SHAFT SECTION A-A**

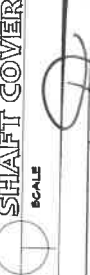

**LIFT SHAFT SECTION B-B**



**HOISTWAY HOOK DETAIL**



PROJECT TITLE	IMPROVEMENT OF LEGISLATIVE BUILDING & COMPLETION OF ELEVATOR, POBLACION, LA TRINIDAD
ARCHITECT	ARIZB. FANGALIMAN JOSEPH R. GAYAMAN
ENGINEER	ENR. JOSEPH R. GAYAMAN
CHECKED BY	
PREPARED BY	
SCALE	1:10m
SHEET NO.	A-9
DATE	9 of 17
REVISED	

**ELEVATOR SECTIONS, DETAIL REQUIREMENTS, & SPECIFICATIONS**

**LIFT SHAFT SECTION A-A**

**LIFT SHAFT SECTION B-B**

**HOISTWAY HOOK DETAIL**

**STOPS & OPENINGS**

**HOISTWAY REQUIREMENT**

**HOISTWAY HOOK DETAIL**

Republic of the Philippines  
 Province of Benguet  
 Provincial Engineer  
 Mangal, La Trinidad,  
 Benguet

Improvement of Legislative Building & Completion of Elevator, Poblacion, La Trinidad

Architect: Arizb. Fangaliman Joseph R. Gayaman

Engineer: Enr. Joseph R. Gayaman

Scale: 1:10m

Sheet No: A-9

Date: 9 of 17

Revised:

200% dimension of each hook must be measured on the hook (by others)

200% dimension of each hook must be measured on the hook (by others)

Each distance of the guide rail bracket 2500mm

The shaft lighting with protective enclosure 5000mm

The shaft lighting with protective enclosure 5000mm

The shaft lighting with protective enclosure 5000mm

<p><b>HOISTWAY PLAN</b> SCALE (OTHER LANDINGS) N.T.S.</p>	<p><b>HOISTWAY PLAN</b> SCALE (TOP LANDING) N.T.S.</p>	<p><b>OVERHEAD PLAN</b> SCALE N.T.S.</p>	<p>PROJECT TITLE IMPROVEMENT OF LEGISLATIVE BUILDING &amp; COMPLETION OF ELEVATOR, POBLACION, LA TRINIDAD BENGUET</p> <p>PREPARED BY <i>[Signature]</i> ARCHITECT I</p> <p>CHECKED BY <i>[Signature]</i> ENGINEER IV</p> <p>SHEET NUM A-10 10 of 17</p> <p>FEB 2023</p>
<p><b>HOISTWAY PLAN</b> SCALE (OTHER LANDINGS) N.T.S.</p>	<p><b>HOISTWAY PLAN</b> SCALE (TOP LANDING) N.T.S.</p>	<p><b>OVERHEAD PLAN</b> SCALE N.T.S.</p>	<p>PROJECT TITLE IMPROVEMENT OF LEGISLATIVE BUILDING &amp; COMPLETION OF ELEVATOR, POBLACION, LA TRINIDAD BENGUET</p> <p>PREPARED BY <i>[Signature]</i> ARCHITECT I</p> <p>CHECKED BY <i>[Signature]</i> ENGINEER IV</p> <p>SHEET NUM A-10 10 of 17</p> <p>FEB 2023</p>
<p><b>DOOR OPENING &amp; GROUND FLR.</b></p>	<p><b>DOOR ENTRANCE &amp; GROUND FLR.</b></p>	<p><b>DOOR ENTRANCE &amp; OTHER FLRS.</b></p>	<p>PROJECT TITLE IMPROVEMENT OF LEGISLATIVE BUILDING &amp; COMPLETION OF ELEVATOR, POBLACION, LA TRINIDAD BENGUET</p> <p>PREPARED BY <i>[Signature]</i> ARCHITECT I</p> <p>CHECKED BY <i>[Signature]</i> ENGINEER IV</p> <p>SHEET NUM A-10 10 of 17</p> <p>FEB 2023</p>
<p><b>DOOR OPENING &amp; GROUND FLR.</b></p>	<p><b>DOOR ENTRANCE &amp; GROUND FLR.</b></p>	<p><b>DOOR ENTRANCE &amp; OTHER FLRS.</b></p>	<p>PROJECT TITLE IMPROVEMENT OF LEGISLATIVE BUILDING &amp; COMPLETION OF ELEVATOR, POBLACION, LA TRINIDAD BENGUET</p> <p>PREPARED BY <i>[Signature]</i> ARCHITECT I</p> <p>CHECKED BY <i>[Signature]</i> ENGINEER IV</p> <p>SHEET NUM A-10 10 of 17</p> <p>FEB 2023</p>
<p><b>HALL ENTRANCE &amp; GROUND FLR.</b></p>	<p><b>HALL ENTRANCE &amp; OTHER FLRS.</b></p>	<p><b>HALL ENTRANCE &amp; OTHER FLRS.</b></p>	<p>PROJECT TITLE IMPROVEMENT OF LEGISLATIVE BUILDING &amp; COMPLETION OF ELEVATOR, POBLACION, LA TRINIDAD BENGUET</p> <p>PREPARED BY <i>[Signature]</i> ARCHITECT I</p> <p>CHECKED BY <i>[Signature]</i> ENGINEER IV</p> <p>SHEET NUM A-10 10 of 17</p> <p>FEB 2023</p>
<p><b>SILL SUPPORT DET.</b> SCALE N.T.S.</p>	<p><b>Car Rails Readings</b> Galbraith readouts Fx=2300N Fy=1800N</p> <p><b>FIREMAN'S SWITCH</b> GROUND FLR. ONLY</p>	<p><b>ELEVATION</b> SECTION</p>	<p>PROJECT TITLE IMPROVEMENT OF LEGISLATIVE BUILDING &amp; COMPLETION OF ELEVATOR, POBLACION, LA TRINIDAD BENGUET</p> <p>PREPARED BY <i>[Signature]</i> ARCHITECT I</p> <p>CHECKED BY <i>[Signature]</i> ENGINEER IV</p> <p>SHEET NUM A-10 10 of 17</p> <p>FEB 2023</p>

39.48  
57.48

0.8  
1.4  
PROPOSED 0.8M X 1M BRASS  
COLOR LETTERINGS, NOT  
INCLUDED IN ESTIMATES

**BENGUET SANGGUNIANG PANLALAWIGAN**

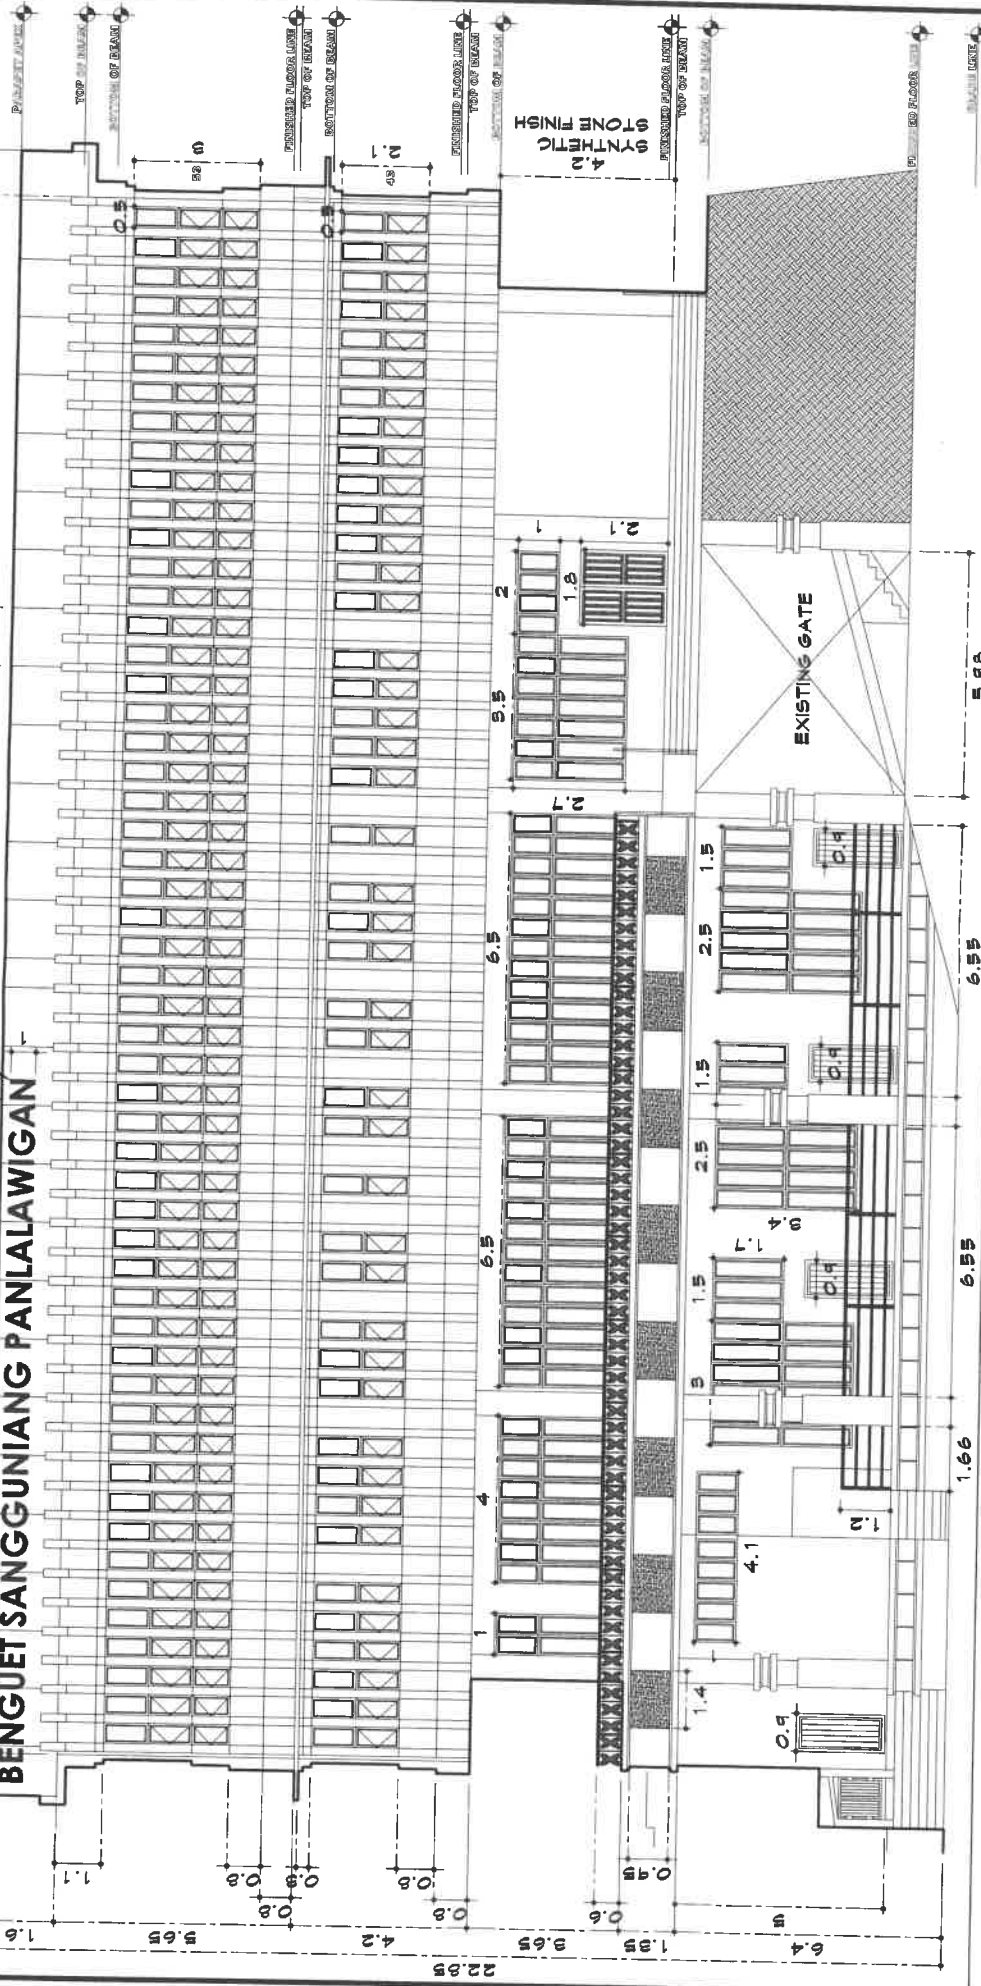


**FRONT ELEVATION**  
SCALE 1:120

	<p>REPUBLIC OF THE PHILIPPINES <b>PROVINCE OF BENGUET</b> OFFICE OF THE PROVINCIAL ENGINEER MANGAL, LA TRINIDAD, BENGUET</p>		<p>PROJECT TITLE IMPROVEMENT OF LEGISLATIVE BUILDING &amp; COMPLETION OF ELEVATOR, POBLACION, LA TRINIDAD</p>	<p>PREPARED BY <b>ARCEB. PANGALIMAN</b> ARCHITECT I</p>	<p>CHECKED BY <b>JOSEPH A. BAYAMAN</b> ENGINEER IV</p>	<p>BY SHEET NUM A-11 11 of 17 FEB 2022</p>
--	--	--	---	---	--	--




S7.4B

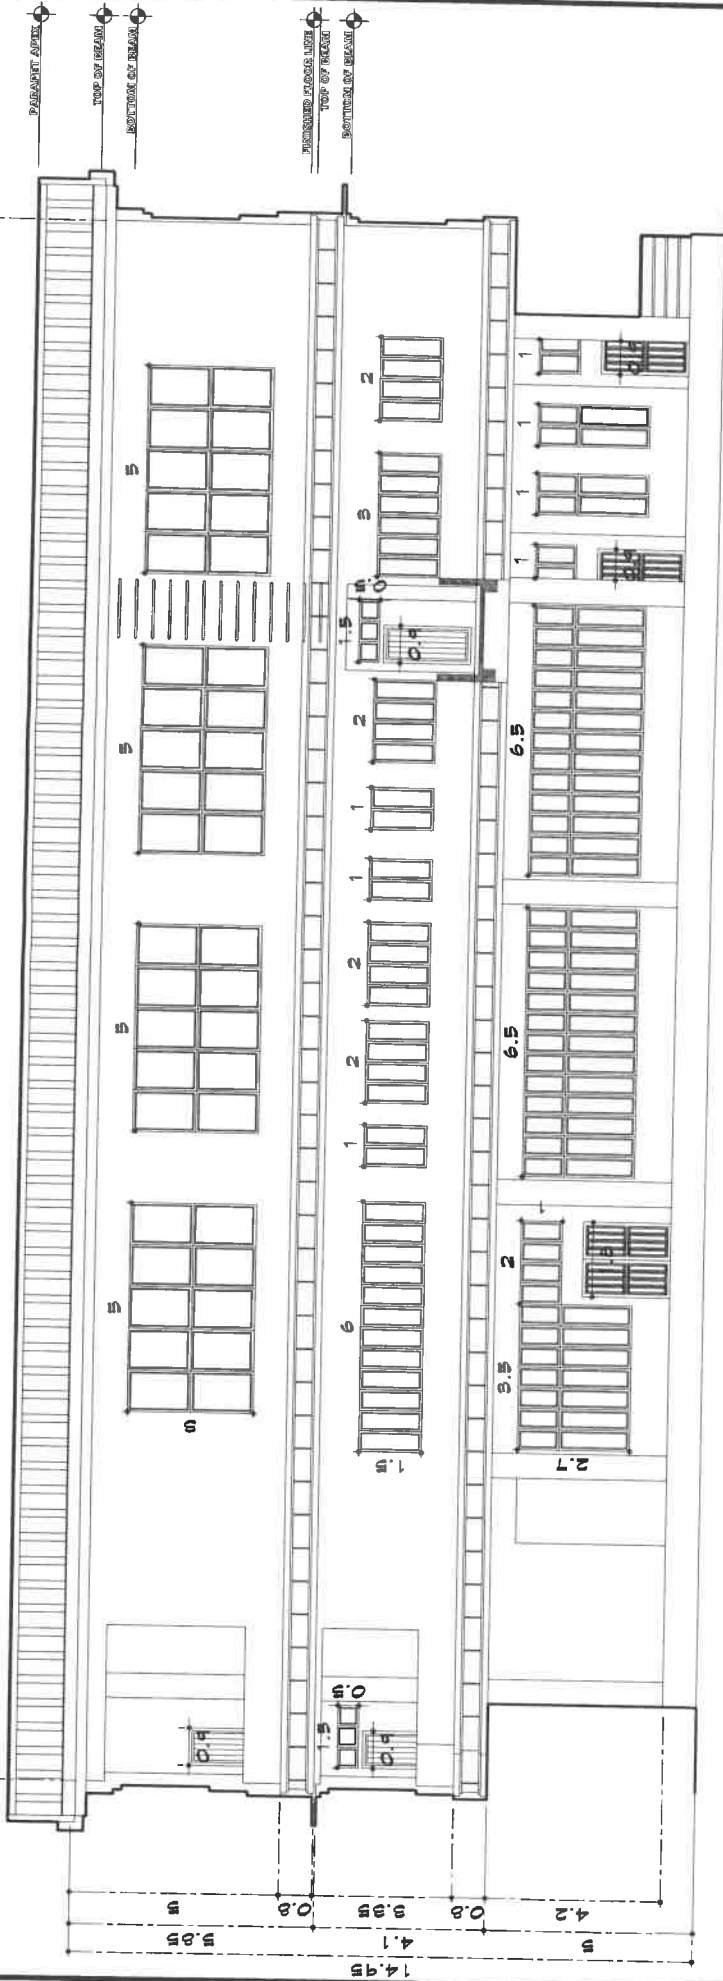


REAR ELEVATION  
SCALE 1:120

	<p>REPUBLIC OF THE PHILIPPINES PROVINCE OF BENGUET OFFICE OF THE PROVINCIAL ENGINEER MANGAL LA TRINIDAD, BENGUET</p>		<p>PROJECT TITLE IMPROVEMENT OF LEGISLATIVE BUILDING &amp; COMPLETION OF ELEVATOR, POBLACION, LA TRINIDAD</p>	<p>PREPARED BY <i>[Signature]</i> ARIZB. FANGALIMAN ARCHITECT I</p>	<p>CHECKED BY <i>[Signature]</i> JOSEPH R. GAYAMAN ENGINEER IV</p>	<p>SHEET NUM A-12 12 of 17 FEB 2022</p>
--	--	--	---	---	--	---

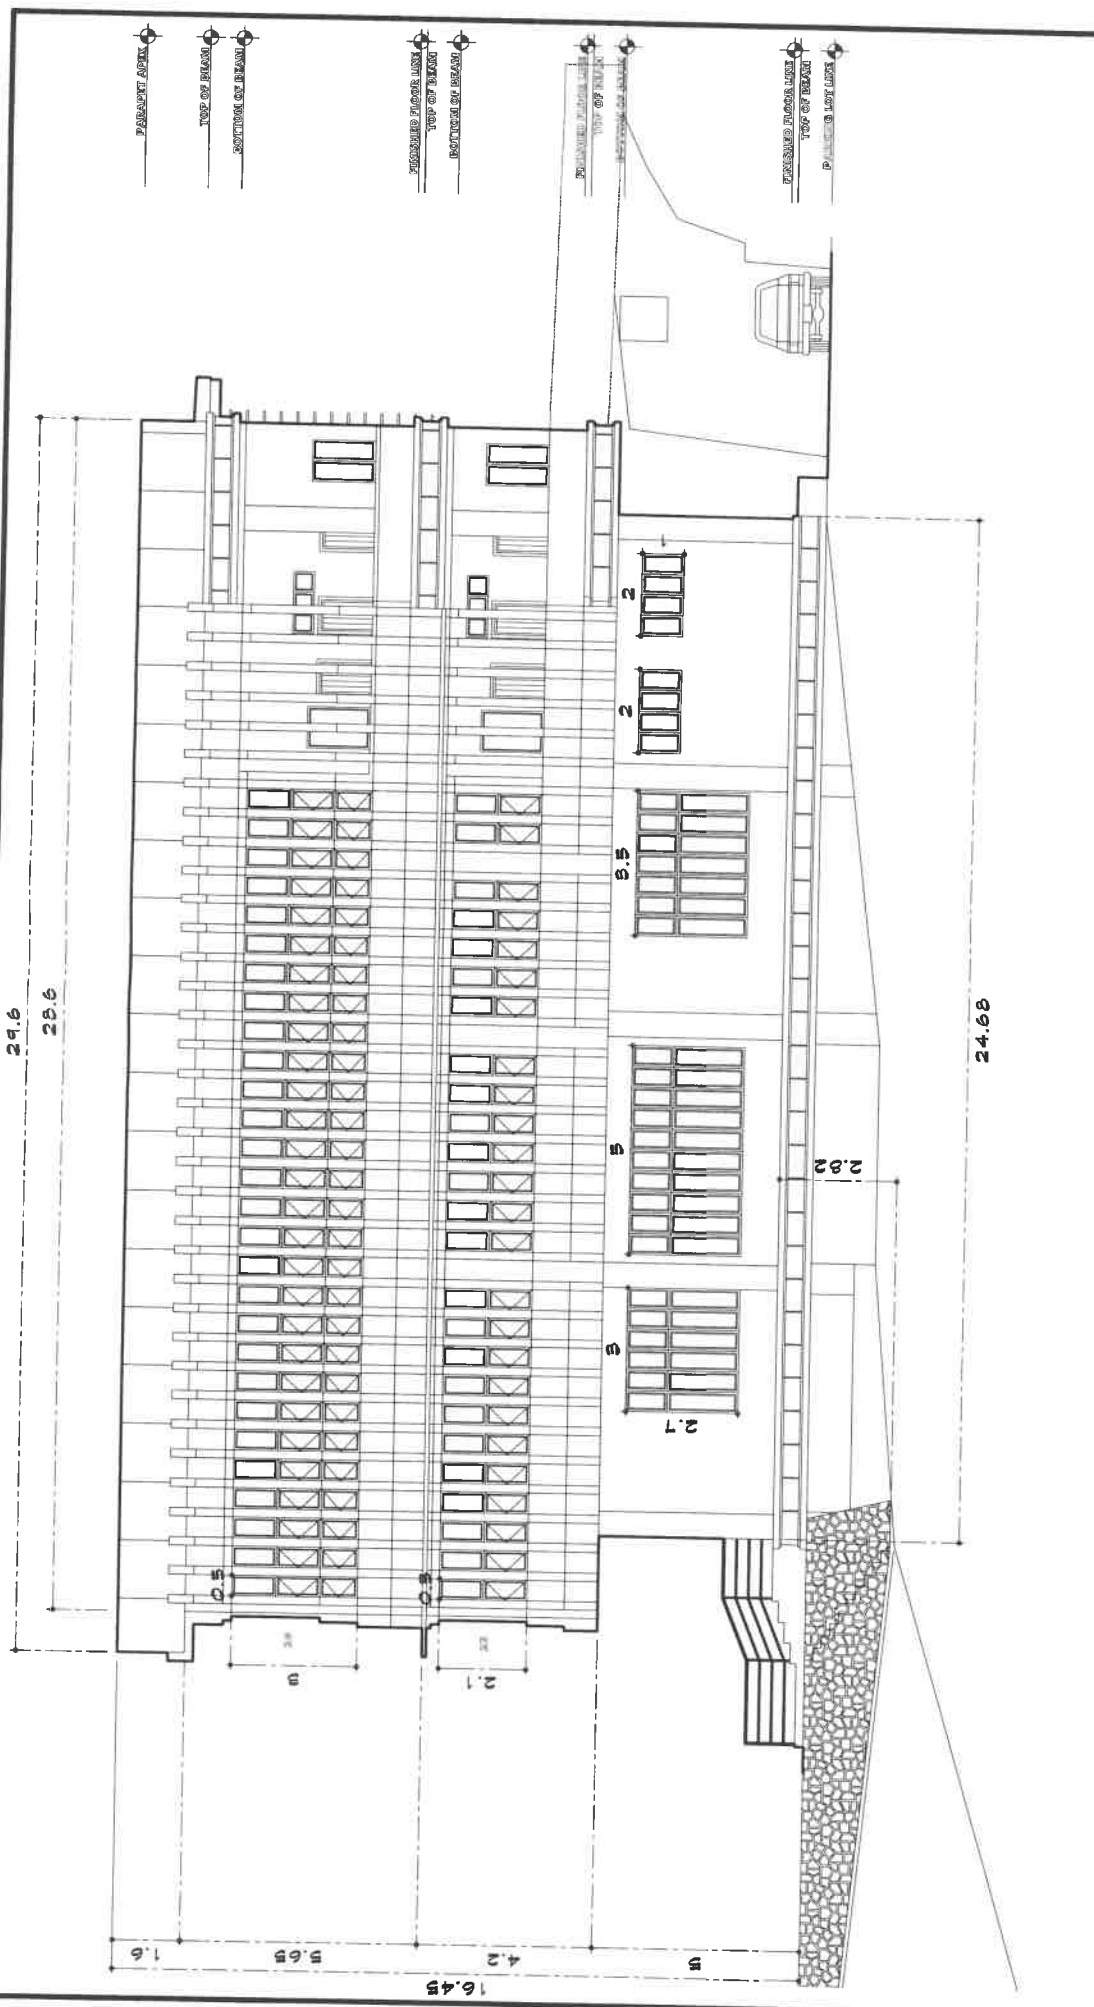




RIGHT SIDE ELEVATION  
SCALE 1:120
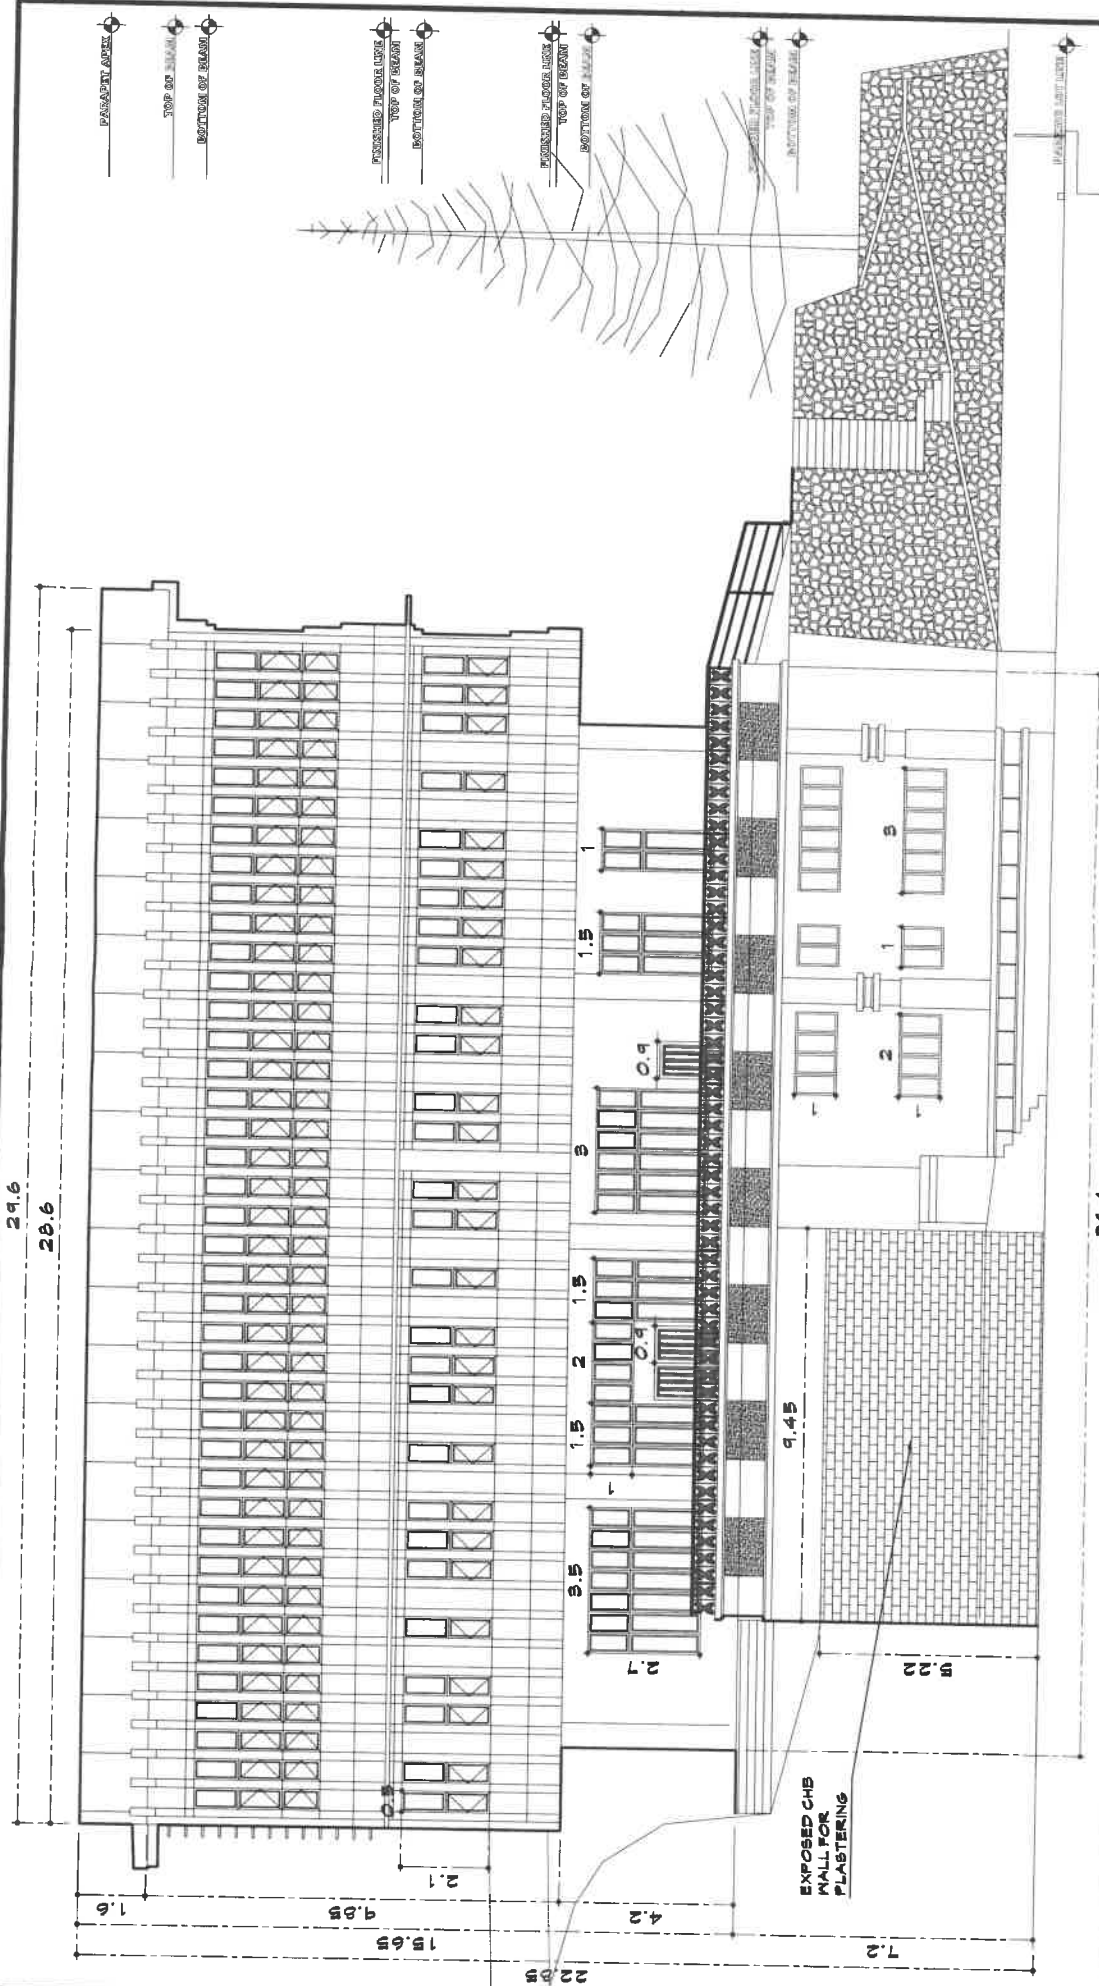
<p>PHILIPPINE INSTITUTE OF ARCHITECTS</p>	<p>REPUBLIC OF THE PHILIPPINES PROVINCE OF BENGUET OFFICE OF THE PROVINCIAL ENGINEER MANGAL, LA TRINIDAD, BENGUET</p>	<p>PEO OFFICE OF THE PROVINCIAL ENGINEER</p>	<p>PROJECT TITLE IMPROVEMENT OF LEGISLATIVE BUILDING &amp; COMPLETION OF ELEVATOR, POBLACION, LA TRINIDAD SB # 1 - 2021</p>	<p>PREPARED BY <i>[Signature]</i> ARCHITECT I</p>	<p>CHECKED BY <i>[Signature]</i> ENGINEER IV</p>	<p>SHEET NUM A-13 13 of 17</p>	<p>FEB 2022</p>
---	---	--	---	---	--	--	-----------------



LEFT SIDE ELEVATION

SCALE 1:120


	REPUBLIC OF THE PHILIPPINES <b>PROVINCE OF BENGUET</b> OFFICE OF THE <b>PROVINCIAL ENGINEER</b> MANGAL, LA TRINIDAD, BENGUET		PROJECT TITLE IMPROVEMENT OF LEGISLATIVE BUILDING & COMPLETION OF ELEVATOR, POBLACION, LA TRINIDAD 58-1-2021	ARCHITECT <b>ARIZO PANGALIMAN</b>	ENGINEER IV <b>JOSEPH R. BAYAMAN</b>	SHEET NO. 1 <b>A-14</b> <b>14 of 17</b>	FEB 2022
			PREPARED BY	CHECKED BY 			

58

0.6m x 1m BRASS COLOR LETTERINGS (NOT INCLUDED IN ESTIMATES)

USE TEXTURED PAINT, COLOR MAROON FOR CONCRETE CANOPY (TOP, SIDE, & BOTTOM)

CLEAN EXISTING STEEL TRELIS. APPLY EPOXY PRIMER FOR RUST PROOFING. USE TEXTURED PAINT, COLOR MAROON FOR FINAL COATING

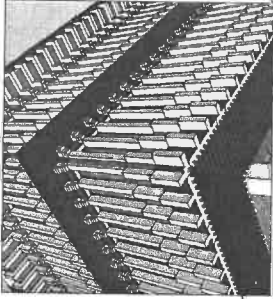

USE TEXTURED PAINT, COLOR MAROON FOR EXISTING STEEL TRELIS

USE TEXTURED PAINT, COLOR MAROON  
USE GLOSS PAINT, COLOR BEIGE

INSTALL NEW SYNTHETIC STONE/ DECO-STONE AT FRONT ELEVATION FACADE FROM FLOOR TO CEILING HEIGHT AS SHOWN



USE TEXTURED PAINT, COLOR DIRTY WHITE FOR ALL CURTAIN WALL

USE GLOSS PAINT, COLOR WHITE FOR ALL COLUMNS

INSTALL NEW SYNTHETIC STONE/ DECO-STONE AT 2ND FLR/ MAIN FLOOR FRONT ELEVATION FACADE & LEFT SIDE ELEVATION ONLY

**FRONT ELEVATION PAINT SCHEDULE**

N.T.S.

COLOR	TYPE	LOCATION	PAINT
MAROON	TEXTURED	REFER TO ELEVATION	LATEX
MAROON	TEXTURES	STEEL TRELIS, SHIELD	ENAMEL
BEIGE	GLOSS	REFER TO ELEVATION	LATEX
WHITE	GLOSS	COLUMNS	LATEX
DIRTY WHITE	TEXTURED	ALL CURTAIN WALL	LATEX
DIRTY WHITE	FLAT	ALL REMAINING CONCRETE EAVES & FLOOR UNDERSIDE	LATEX
CHOCO-BROWN	GLOSS	WINDOW GRILLS & GATES	ENAMEL

ALL PAINTING WORKS SHALL BE EXTERIOR ONLY. SPECIAL CASE FOR FIRST FLOOR/BASEMENT; GSO OFFICE, COA OFFICE PERIMETER WALL EXTERIOR SHALL BE PAINTED INCLUDING FRONTAGE OF GSO STORAGE FACILITY AND AT ELECTRICAL ROOM EXTERIOR WALL

REFER TO PERSPECTIVE ELEVATIONS FOR COLOR SCHEMES


ONE COAT FOR PRIMER AND TWO COATS FOR FINAL PAINT

SYNTHETIC STONE/ DECO-STONE SHALL BE INSTALLED AT SECOND FLOOR/MAIN FLOOR FRONT & LEFT SIDE ELEVATIONS ONLY)

**PAINT TABULATION**

SCALE

N.T.S.

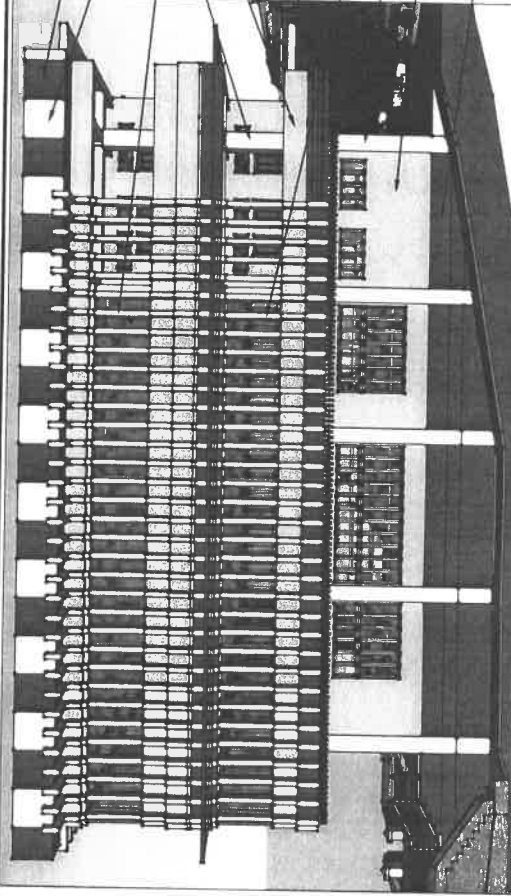


**RIGHT SIDE ELEVATION**

SCALE

N.T.S.

	PROJECT TITLE IMPROVEMENT OF LEGISLATIVE BUILDING & COMPLETION OF ELEVATOR, POBLACION, LA TRINIDAD	CHECKED BY JOSEPH R. BAYAMAN ARCHITECT	SHEET NO. A-15 15 of 17
	PREPARED BY ARIZB. PANGALIMAN ARCHITECT	FEB 2023	FEB 2023


CLEAN EXISTING STEEL TRELLIS. APPLY EPOXY PRIMER FOR RUST PROOFING, USE TEXTURED PAINT, COLOR MAROON FOR EXISTING STEEL SHIELD DESIGN AT TERRACE BALUSTER

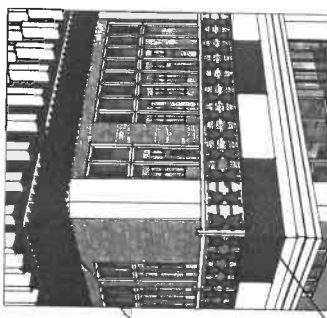


USE TEXTURED PAINT, COLOR MAROON FOR CONCRETE CANOPY (TOP, SIDE, & BOTTOM)

USE TEXTURED PAINT, COLOR MAROON  
USE GLOSS PAINT, COLOR BEIGE  
USE TEXTURED PAINT, COLOR DIRTY WHITE FOR ALL CURTAIN WALL

INSTALL NEW SYNTHETIC STONE/ DECO-STONE AT MAIN FLOOR FRONT ELEVATION FACADE & LEFT SIDE ELEVATION ONLY

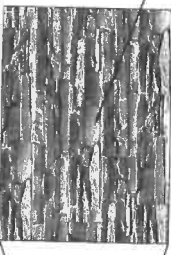


USE TEXTURED PAINT, COLOR MAROON  
USE GLOSS PAINT, COLOR BEIGE  
USE GLOSS PAINT, COLOR WHITE FOR ALL COLUMNS

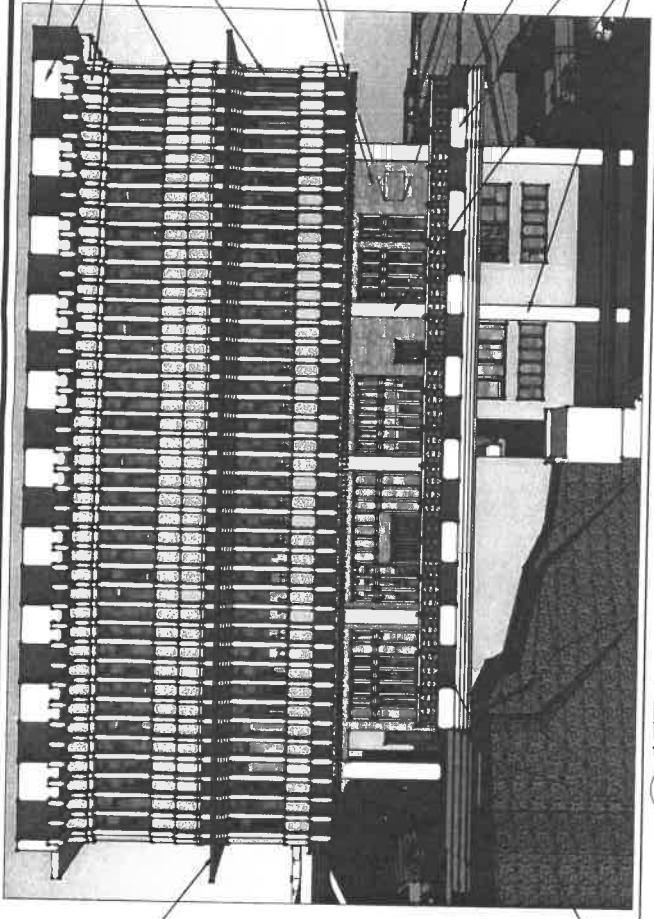

LEFT SIDE ELEVATION PAINT SCHEDULE  
SCALE: N.T.S.

USE GLOSS PAINT, COLOR BEIGE  
USE TEXTURED PAINT, COLOR MAROON  
USE GLOSS PAINT, COLOR BEIGE  
USE TEXTURED PAINT, COLOR MAROON  
USE GLOSS PAINT, COLOR WHITE  
USE TEXTURED PAINT, COLOR MAROON

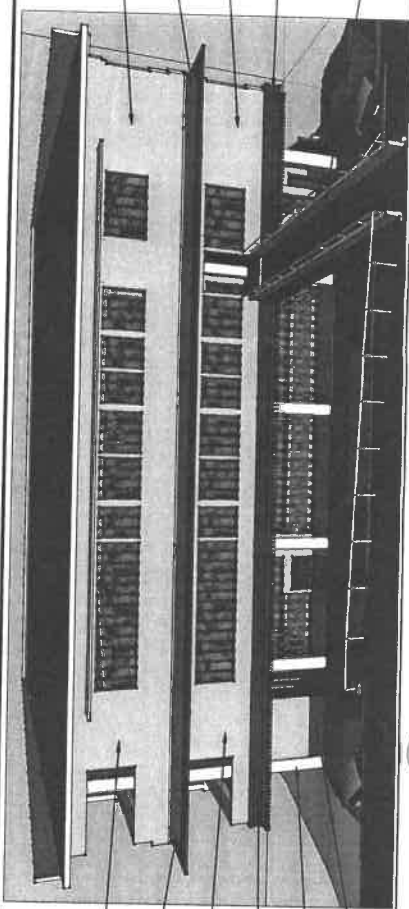

USE GLOSS PAINT, COLOR BEIGE  
USE TEXTURED PAINT, COLOR MAROON  
USE GLOSS PAINT, COLOR BEIGE  
USE TEXTURED PAINT, COLOR MAROON  
POPOSED EMERGENCY EXIT CONCRETE WALK-WAY (NOT INCLUDED IN ESTIMATES)

REAR ELEVATION PAINT SCHEDULE  
SCALE: N.T.S.



REPUBLIC OF THE PHILIPPINES  
PROVINCE OF BENGUET  
OFFICE OF THE  
PROVINCIAL ENGINEER  
MANGAL, LA TRINIDAD,  
BENGUET



PROJECT TITLE  
IMPROVEMENT OF  
LEGISLATIVE BUILDING &  
COMPLETION OF  
ELEVATOR, POBLACION, LA  
TRINIDAD  
85 # 1 - 2021

PREPARED BY  
ARCHITECT I  
ANGIE FANGALIMAN

CHECKED BY  
ENGINEER IV  
JOSEPH L. BAYAMAN

SHEET NUM  
A-16  
16 of 17  
FEB 2022



**A. GENERAL NOTES:**

- IN THE INTERPRETATION OF THESE DRAWINGS, INDICATED DIMENSIONS SHALL GOVERN. DISTANCES OR SIZES SHALL NOT BE SCALED FOR CONSTRUCTION PURPOSES.
- IN CASE OF CONFLICT IN DETAILS OR DIMENSIONS BETWEEN THE ARCHITECTURAL AND ENGINEERING DRAWINGS, REFER TO THE ARCHITECT FOR FINAL DECISION.
- IN CASE OF CONFLICT BETWEEN THESE DRAWINGS AND SPECIFICATIONS, THE WORKING DRAWINGS SHALL GOVERN.
- ALL STRUCTURAL DETAILS UNLESS OTHERWISE SHOWN IN THE DRAWINGS SHALL FOLLOW CONSTRUCTION NOTE DETAILS.
- ALL CONCRETE WORK SHALL BE DONE IN ACCORDANCE WITH THE ACI-318-95 CODE IN SO FAR AS THEY DO NOT CONFLICT WITH THE LOCAL BUILDING CODE REQUIREMENTS.
- CONTRACTOR SHALL COORDINATE WITH THE ARCHITECT, MECHANICAL, ELECTRICAL, STRUCTURAL ENGINEER PLANS AS TO THE EXACT SIZE AND LOCATION OF OPENINGS THROUGH FLOOR SLAB, BEAMS, AND WALLS.

**B. CONCRETE:**

- COLUMNS, COMBINED FOOTINGS, FOOTINGS  
— fc = 21MPa (3,000 psi) @ 28th DAY UNLESS SPECIFIED OTHERWISE
- SUSPENDED SLABS, BEAMS, & GIRDBERS  
— fc = 21 MPa (3,000 psi) @ 28th DAY
- ELEVATOR & STAIRWELL CORES  
— fc = 21 MPa (3,000 psi)
- SLAB ON GRADE  
— fc = 17 MPa (2,500 psi) @ 28th DAY
- OTHERS NOT SPECIFIED  
— fc = 21 MPa (3,000 psi) @ 28th DAY

CONCRETE SHALL BE DEPOSITED IN ITS FINAL POSITION WITHOUT SEGREGATION, RE-HANDLING, OR FLOWING. PLACING SHALL BE DONE PREFERABLY WITH BUCKETS, BUCKETS, OR WHEELBARROWS. NO CHUTES WILL BE ALLOWED EXCEPT TO TRANSFER CONCRETE FROM HOPPERS TO BUCKETS, WHEELBARROWS, OR BUCKETS IN WHICH CASE THEY SHALL NOT EXCEED SIX (6) METERS IN AGGREGATE LENGTH.

NO DEPOSITING OF CONCRETE SHALL BE ALLOWED WITHOUT THE USE OF VIBRATORS UNLESS AUTHORIZED IN WRITING BY THE DESIGNERS AND ONLY FOR UNUSUAL CONDITIONS WHERE VARIATIONS IS EXTREMELY DIFFICULT TO ACCOMPLISH.

\*\*WITHOUT PRELIMINARY TEST DATA, THE WATER CEMENT RATIO FOR A GIVEN STRENGTH OF CONCRETE SHOULD NOT EXCEED THE VALUES SHOWN IN THE ACI CODE. WHEN STRENGTH IN EXCESS OF 21.00 KG/CM<sup>2</sup> (3KSI) ARE REQUIRED, STRENGTH TEST SHOULD BE MADE

**C. CONCRETE PROTECTION FOR REINFORCING BARS:**  
THE FOLLOWING SHALL BE THE CLEAR COVER CONCRETE PROTECTIONS:

FOUNDATION	0.08m
SLAB ON GRADE	0.04m
SURFACE EXPOSED TO WEATHER	0.05m
COLUMNS	0.04m
BEAMS AND GIRDBERS	0.04m
SUSPENDED SLABS AND STAIRS	0.02m
WALLS	0.02m
POST-TENSIONED SLAB	0.03m

**D. SIZE OF AGGREGATES TO BE USED:**  
MAXIMUM SIZES OF AGGREGATES TO BE USED FOR VARIOUS TYPE OF CONCRETE CONSTRUCTION

MINIMUM DIMENSION OF SECTION	REINFORCED CONC. WALLS BEAMS & COLS.	UN-REINFORCED WALLS	HEAVILY REINFORCED SLABS	LIGHTLY REINFORCED OR UNREINFORCED SLABS
2 1/2' TO 5'	1 1/2" TO 2"	1 1/2"	1 1/2" TO 1"	1 1/2" TO 1 1/2"
6' TO 11'	1 1/2" TO 1 1/2"	1 1/2"	1 1/2"	1 1/2" TO 3"
12' TO 29'	1 1/2" TO 3"	3"	1 1/2" TO 3"	3"
30' OR MORE	1 1/2" TO 3"	6"	1 1/2" TO 3"	3" TO 6"

**E. REINFORCEMENT:**

- ALL REINFORCING BARS SHALL BE DEFORMED BILLET-STEEL BARS IN ACCORDANCE WITH ASTM A-615 — fy = 247 MPa (40,000 psi)
- WELDING ELECTRODES SHALL BE E70XX SERIES
- MACHINE BOLTS AND ANCHOR BOLTS SHALL CONFORM TO ASTM A-325

**G. REINFORCING BARS SPICES:**

- FOR BEAMS: ALL SPICES SHALL BE LAPPED OR EXTEND A MINIMUM OF 40 DIAMETER UNLESS SHOWN OTHERWISE. HORIZONTAL BARS SPICE LOCATION SHALL BE STAGGERED FOR BEAMS AND GIRDBERS. SPICE TOP BARS AT MID SPAN, BOTTOM BARS AT SUPPORTS
- FOR COLUMNS: ALL SPICES SHALL BE WELDED OR LAPPED LOCATED NEAR THE MID HEIGHT LEVEL. NO MORE THAN 50% OF THE TOTAL NUMBER OF MAIN BARS SHALL BE SPICED AT ANY SAME LEVEL LOCATION.

**STRUCTURAL SPECIFICATIONS**  
SCALE N.T.S.

- CONSTRUCTION NOTES AND TYPICAL DETAILS APPLY TO ALL DRAWINGS UNLESS OTHERWISE SPECIFIED.
- SHOP DRAWINGS WITH ERECTION AND PLACING DIAGRAMS OF ALL STRUCTURAL STEEL, MISCELLANEOUS IRON, PRE-CAST CONCRETE, ETC. SHALL BE SUBMITTED FOR ENGINEER'S APPROVAL BEFORE FABRICATION.
- CONTRACTOR SHALL VERIFY ALL DIMENSIONS BEFORE ALL WORK IS TO BEGIN. CHECK WITH SLEEVES, ETC. TO BE EMBEDDED IN CONCRETE.
- IT SHALL BE THE CONTRACTOR'S RESPONSIBILITY TO PROVIDE ADEQUATE SHORINGS AND BRACINGS OF THE STRUCTURE FOR ALL LOADS THAT MAYBE IMPOSED DURING CONSTRUCTION.
- ALL MATERIALS AND WORKMANSHIP SHALL CONFORM WITH THE LATEST BUILDING CODE.
- SPICES SHALL BE SECURELY WIRED AND SHALL LAP OR EXTEND IN ACCORDANCE WITH THE DRAWINGS PRESENTED OR UNLESS OTHERWISE SPECIFIED. SPICES SHALL BE STAGGERED WHENEVER POSSIBLE.
- ALL CONCRETE SHALL BE KEPT MOIST FOR A MINIMUM OF 7 DAYS IMMEDIATELY AFTER POURING BY THE USE OF WET BURLAP, FOG SPRAYING, CURING COMPOUNDS OR OTHER APPROVED METHODS.

**GENERAL NOTES**  
SCALE N.T.S.

- CONSTRUCTION NOTES AND TYPICAL DETAILS APPLY TO ALL DRAWINGS UNLESS OTHERWISE SHOWN OR NOTED. MODIFY TYPICAL DETAILS AS DIRECTED TO MEET SPECIAL CONDITIONS.
- SHOP DRAWINGS WITH ERECTION AND PLACING DIAGRAMS OF ALL STRUCTURAL STEEL, MISCELLANEOUS IRON, PRE-CAST CONCRETE, ETC. SHALL BE SUBMITTED FOR ENGINEER'S APPROVAL BEFORE FABRICATION.
- CONTRACTOR SHALL VERIFY ALL DIMENSIONS BEFORE ALL WORK IS TO BEGIN. CHECK WITH SANITARY AND ELECTRICAL CONTRACTORS FOR CONDUITS, PIPE SLEEVES, ETC. TO BE EMBEDDED IN CONCRETE.
- IT SHALL BE THE CONTRACTOR'S RESPONSIBILITY TO PROVIDE ADEQUATE SHORINGS AND BRACINGS OF THE STRUCTURE FOR ALL LOADS THAT MAYBE IMPOSED DURING CONSTRUCTION.
- ALL MATERIALS AND WORKMANSHIP SHALL CONFORM WITH THE LATEST BUILDING CODE.
- SPICES SHALL BE SECURELY WIRED AND SHALL LAP OR EXTEND IN ACCORDANCE WITH THE DRAWINGS PRESENTED OR UNLESS OTHERWISE SPECIFIED. SPICES SHALL BE STAGGERED WHENEVER POSSIBLE.
- ALL CONCRETE SHALL BE KEPT MOIST FOR A MINIMUM OF 7 DAYS IMMEDIATELY AFTER POURING BY THE USE OF WET BURLAP, FOG SPRAYING, CURING COMPOUNDS OR OTHER APPROVED METHODS.

**1. CONSTRUCTION NOTES AND TYPICAL DETAILS APPLY TO ALL DRAWINGS UNLESS OTHERWISE SHOWN OR NOTED. MODIFY TYPICAL DETAILS AS DIRECTED TO MEET SPECIAL CONDITIONS.**

**2. SHOP DRAWINGS WITH ERECTION AND PLACING DIAGRAMS OF ALL STRUCTURAL STEEL, MISCELLANEOUS IRON, PRE-CAST CONCRETE, ETC. SHALL BE SUBMITTED FOR ENGINEER'S APPROVAL BEFORE FABRICATION.**

**3. CONTRACTOR SHALL VERIFY ALL DIMENSIONS BEFORE ALL WORK IS TO BEGIN. CHECK WITH SANITARY AND ELECTRICAL CONTRACTORS FOR CONDUITS, PIPE SLEEVES, ETC. TO BE EMBEDDED IN CONCRETE.**

**4. IT SHALL BE THE CONTRACTOR'S RESPONSIBILITY TO PROVIDE ADEQUATE SHORINGS AND BRACINGS OF THE STRUCTURE FOR ALL LOADS THAT MAYBE IMPOSED DURING CONSTRUCTION.**

**5. ALL MATERIALS AND WORKMANSHIP SHALL CONFORM WITH THE LATEST BUILDING CODE.**

**6. SPICES SHALL BE SECURELY WIRED AND SHALL LAP OR EXTEND IN ACCORDANCE WITH THE DRAWINGS PRESENTED OR UNLESS OTHERWISE SPECIFIED. SPICES SHALL BE STAGGERED WHENEVER POSSIBLE.**

**7. ALL CONCRETE SHALL BE KEPT MOIST FOR A MINIMUM OF 7 DAYS IMMEDIATELY AFTER POURING BY THE USE OF WET BURLAP, FOG SPRAYING, CURING COMPOUNDS OR OTHER APPROVED METHODS.**

**8. MINIMUM TIME BEFORE REMOVAL OF FORMS AFTER POURING SHALL BE:**

- WALLS 3 DAYS
- COLUMNS 3 DAYS
- BEAMS 3 DAYS
- SLABS 3 DAYS

**9. AFTER STRESSING FOR PRESTRESSED MEMBERS OR 21 DAYS FOR NON-PRESTRESSED MEMBERS**

**10. UNLUE SUPERIMPOSED DEAD LOADS SHOULD NOT BE APPLIED DURING ANY SUBSEQUENT CURING PERIOD**

**11. UNLESS OTHERWISE SPECIFIED BY THE ARCHITECT OR ENGINEER, CAMBER ARE TO BE PROVIDED FOR ALL SUSPENDED RC MEMBERS AS FOLLOWS:**

- BEAMS 12mm PER 3.05m
- SLABS 12mm PER 3.05m
- CANTILEVERED BEAMS & SLABS 25mm PER 3.05m

**GENERAL NOTES**  
SCALE N.T.S.

- ALL DIMENSIONS ARE ALL IN METERS UNLESS OTHERWISE SPECIFIED.
- ALL MATERIALS TO BE USED HEREIN SHALL BE NEW AND OF GOOD QUALITY AND FREE FROM ANY DEFECTS AND IMPERFECTIONS.
- FINE AND COARSE AGGREGATES FOR CONCRETE MORTAR SHALL BE STRONG, HARD, DURABLE AND FREE FROM ORGANIC MATTERS THAT ARE INJURIOUS TO CONCRETE MIXTURE.
- REINFORCING BARS SHALL BE MADE OF DEFORMED BILLET STEEL AND HAVE A MINIMUM YIELD STRESS OF 275 MPa.
- CONCRETE MIXTURE SHALL BE CLASS "A"; 1: 2: 3, fc' = 3,000.00 psi @ 14 DAYS.
- MORTAR MIXTURE FOR CHB WALL SHALL BE CLASS "B"; 1 PART CEMENT AND 3 PARTS SAND. WATER TO BE USED FOR CONCRETING SHALL BE A CID FREE AND FREE FROM OIL, ALKALI AND VEGETABLE MATERIALS THAT ARE INJURIOUS TO CONCRETE MIXTURE.
- WELDING CONNECTIONS SHALL BE FULL WELD.
- REVISIONS MAY BE DONE HEREIN BY THE PROJECT ENGINEER/ ARCHITECT IN-CHARGE TO SUIT THE EXISTING FIELD CONDITIONS.
- ALL OTHER PLANS AND SPECIFICATIONS NOT CLEARLY SHOWN HEREIN SHALL BE REFERRED TO THE PROJECT ENGINEER/ ARCHITECT IN-CHARGE FOR PROPER VERIFICATIONS & RECOMMENDATIONS.

**GENERAL NOTES**  
SCALE N.T.S.

- CONSTRUCTION NOTES AND TYPICAL DETAILS APPLY TO ALL DRAWINGS UNLESS OTHERWISE SHOWN OR NOTED. MODIFY TYPICAL DETAILS AS DIRECTED TO MEET SPECIAL CONDITIONS.
- SHOP DRAWINGS WITH ERECTION AND PLACING DIAGRAMS OF ALL STRUCTURAL STEEL, MISCELLANEOUS IRON, PRE-CAST CONCRETE, ETC. SHALL BE SUBMITTED FOR ENGINEER'S APPROVAL BEFORE FABRICATION.
- CONTRACTOR SHALL VERIFY ALL DIMENSIONS BEFORE ALL WORK IS TO BEGIN. CHECK WITH SANITARY AND ELECTRICAL CONTRACTORS FOR CONDUITS, PIPE SLEEVES, ETC. TO BE EMBEDDED IN CONCRETE.
- IT SHALL BE THE CONTRACTOR'S RESPONSIBILITY TO PROVIDE ADEQUATE SHORINGS AND BRACINGS OF THE STRUCTURE FOR ALL LOADS THAT MAYBE IMPOSED DURING CONSTRUCTION.
- ALL MATERIALS AND WORKMANSHIP SHALL CONFORM WITH THE LATEST BUILDING CODE.
- SPICES SHALL BE SECURELY WIRED AND SHALL LAP OR EXTEND IN ACCORDANCE WITH THE DRAWINGS PRESENTED OR UNLESS OTHERWISE SPECIFIED. SPICES SHALL BE STAGGERED WHENEVER POSSIBLE.
- ALL CONCRETE SHALL BE KEPT MOIST FOR A MINIMUM OF 7 DAYS IMMEDIATELY AFTER POURING BY THE USE OF WET BURLAP, FOG SPRAYING, CURING COMPOUNDS OR OTHER APPROVED METHODS.

**GENERAL NOTES**  
SCALE N.T.S.

- CONSTRUCTION NOTES AND TYPICAL DETAILS APPLY TO ALL DRAWINGS UNLESS OTHERWISE SHOWN OR NOTED. MODIFY TYPICAL DETAILS AS DIRECTED TO MEET SPECIAL CONDITIONS.
- SHOP DRAWINGS WITH ERECTION AND PLACING DIAGRAMS OF ALL STRUCTURAL STEEL, MISCELLANEOUS IRON, PRE-CAST CONCRETE, ETC. SHALL BE SUBMITTED FOR ENGINEER'S APPROVAL BEFORE FABRICATION.
- CONTRACTOR SHALL VERIFY ALL DIMENSIONS BEFORE ALL WORK IS TO BEGIN. CHECK WITH SANITARY AND ELECTRICAL CONTRACTORS FOR CONDUITS, PIPE SLEEVES, ETC. TO BE EMBEDDED IN CONCRETE.
- IT SHALL BE THE CONTRACTOR'S RESPONSIBILITY TO PROVIDE ADEQUATE SHORINGS AND BRACINGS OF THE STRUCTURE FOR ALL LOADS THAT MAYBE IMPOSED DURING CONSTRUCTION.
- ALL MATERIALS AND WORKMANSHIP SHALL CONFORM WITH THE LATEST BUILDING CODE.
- SPICES SHALL BE SECURELY WIRED AND SHALL LAP OR EXTEND IN ACCORDANCE WITH THE DRAWINGS PRESENTED OR UNLESS OTHERWISE SPECIFIED. SPICES SHALL BE STAGGERED WHENEVER POSSIBLE.
- ALL CONCRETE SHALL BE KEPT MOIST FOR A MINIMUM OF 7 DAYS IMMEDIATELY AFTER POURING BY THE USE OF WET BURLAP, FOG SPRAYING, CURING COMPOUNDS OR OTHER APPROVED METHODS.

REPUBLIC OF THE PHILIPPINES  
PROVINCE OF BENGUET  
OFFICE OF THE  
PROVINCIAL ENGINEER  
MANGAL, LA TRINIDAD,  
BENGUET

PROJECT TITLE  
IMPROVEMENT OF  
LEGISLATIVE BUILDING &  
COMPLETION OF  
ELEVATOR, POBLACION, LA  
TRINIDAD

CHECKED BY  
PREPARED BY  
ARCHITECT I

ENGINEER IV

SHEET NUM  
A-17  
17 of 17

FEB 2023

38

# Section VIII. Bill of Quantities

## Provincial Government of Benguet

Standard Form Number SF-INFR - 55

Revised on: August 11, 2014

### BILL OF QUANTITIES

Project Duration: 350 Calendar days

**IMPROVEMENT OF LEGISLATIVE BUILDING & COMPLETION OF ELEVATOR, POBLACION,**

**LA TRINIDAD**

*CAPITOL COMPOUND, POBLACION, LA TRINIDAD*

*(Name & Location of Contract)*

Item	Description	Unit	Quantity	Unit Price	Amount
Spl. A	Project Billboard	whole	whole		
Spl. B	Construction Health and Safety Requirements	whole	whole		
903(2)	Formworks & Falseworks (1-storey)	sq.m	77.80		
900(1)	Structural Concrete	cu.m	14.85		
902(1)	Reinforcing Steel	kgs	2418.70		
801(1)	Removal of Structures & Obstruction	sq.m	9.00		
Spl. C	SW/M2 Panel Works	pcs	3.30		
Spl. D	Synthetic Stone (Deco-stone)	sq.m	140.04		
1027(1)	Cement Plaster Finish Work	sq.m	122.85		
903(2)	Formworks & Falseworks (2-5 storeys for painting)	sq.m	875.24		
1032(1)a	Painting Work (Masonry: Plain Gloss)	sq.m	1399.52		
1032(1)a	Painting Work (Masonry: Textured/ Duco)	sq.m	1889.25		
1032(1)c	Painting Work (steel)	sq.m	884.67		
1032(2)	Varnishing Works	sq.m	124.74		
Spl. E	Elevator	whole	whole		
1101(2)	1.6mm - 5.5mm Electrical Wire (TW/ THHN/ TWHN)	mtr.	150.00		
1102	NEMA I (Enclosed Ckt Breaker) 1-P/ 3-P Comm'l/ Ind'l Type	whole	whole		
Total Bid price:					
(In words)				(In Figure)	

Submitted by:

\_\_\_\_\_  
*(Name of Bidders Representative)*

\_\_\_\_\_  
*(Position)*

\_\_\_\_\_  
*(Name of Bidders)*

Date: \_\_\_\_\_



# Section IX. Checklist of Technical and Financial Documents

(As amended by GPPB Res. No. 15-2021, dated 14, October 2021)

## I. TECHNICAL COMPONENT ENVELOPE

### Class "A" Documents

#### Legal Documents

- (a) Valid PhilGEPS Registration Certificate (Platinum Membership) (all pages) in accordance with Section 8.5.2 of the IRR;

#### Technical Documents

- (b) Statement of the prospective bidder of all its ongoing government and private contracts, including contracts awarded but not yet started, if any, whether similar or not similar in nature and complexity to the contract to be bid; **and**
- (c) Statement of the bidder's Single Largest Completed Contract (SLCC) similar to the contract to be bid, except under conditions provided under the rules; **and**
- (d) Special PCAB License in case of Joint Ventures; **and** registration for the type and cost of the contract to be bid; **and**
- (e) Original copy of Bid Security. If in the form of a Surety Bond, submit also a certification issued by the Insurance Commission; **or**  
Original copy of Notarized Bid Securing Declaration; **and**
- (f) Project Requirements, which shall include the following:
  - a. Organizational chart for the contract to be bid;
  - b. List of contractor's key personnel (e.g., Project Manager, Project Engineers, Materials Engineers, and Foremen), to be assigned to the contract to be bid, with their complete qualification and experience data;
  - c. List of contractor's major equipment units, which are owned, leased, and/or under purchase agreements, supported by proof of ownership or certification of availability of equipment from the equipment lessor/vendor for the duration of the project, as the case may be; **and**
- (g) Original duly signed Omnibus Sworn Statement (OSS); **and** if applicable, Original Notarized Secretary's Certificate in case of a corporation, partnership, or cooperative; or Original Special Power of Attorney of all members of the joint venture giving full power and authority to its officer to sign the OSS and do acts to represent the Bidder.

Financial Documents

- (h) The prospective bidder's computation of Net Financial Contracting Capacity (NFCC).

**Class "B" Documents**

- (i) If applicable, duly signed joint venture agreement (JVA) in accordance with RA No. 4566 and its IRR in case the joint venture is already in existence;  
**or**  
Duly notarized statements from all the potential joint venture partners stating that they will enter into and abide by the provisions of the JVA in the instance that the bid is successful.

**II. FINANCIAL COMPONENT ENVELOPE**

- (j) Original of duly signed and accomplished Financial Bid Form; **and**

Other documentary requirements under RA No. 9184

- (k) Original of duly signed Bid Prices in the Bill of Quantities; **and**
- (l) Duly accomplished Detailed Estimates Form, including a summary sheet indicating the unit prices of construction materials, labor rates, and equipment rentals used in coming up with the Bid; **and**
- (m) Cash Flow by Quarter.

# Section X. Forms

## I. Bid form for the Procurement of Infrastructure Project

*[Shall be submitted with the Bid]*

Project Identification No. : \_\_\_\_\_

Date: \_\_\_\_\_

To: *[name and address of Procuring Entity]*

Having examined the Philippine Bidding Documents (PBDs) including the Supplemental or Bid Bulletin Numbers *[insert numbers]*, the receipt of which is hereby duly acknowledged, we, the undersigned, declare that:

- a. We have no reservation to the PBDs, including the Supplemental or Bid Bulletins, for the Procurement Project: *[insert name of contract]*;
- b. We offer to execute the Works for this Contract in accordance with the PBDs;
- c. The total price of our Bid in words and figures, excluding any discounts offered below is: *[insert information]*;
- d. The discounts offered and the methodology for their application are: *[insert information]*;
- e. The total bid price includes the cost of all taxes, such as, but not limited to: *[specify the applicable taxes, e.g. (i) value added tax (VAT), (ii) income tax, (iii) local taxes, and (iv) other fiscal levies and duties]*, which are itemized herein and reflected in the detailed estimates,
- f. Our Bid shall be valid within the a period stated in the PBDs, and it shall remain binding upon us at any time before the expiration of that period;
- g. If our Bid is accepted, we commit to obtain a Performance Security in the amount of *[insert percentage amount]* percent of the Contract Price for the due performance of the Contract, or a Performance Securing Declaration in lieu of the the allowable forms of Performance Security, subject to the terms and conditions of issued GPPB guidelines<sup>1</sup> for this purpose;
- h. We are not participating, as Bidders, in more than one Bid in this bidding process, other than alternative offers in accordance with the Bidding Documents;
- i. We understand that this Bid, together with your written acceptance thereof included in your notification of award, shall constitute a binding contract between us, until a formal Contract is prepared and executed; and
- j. We understand that you are not bound to accept the Lowest Calculated Bid or any other Bid that you may receive.
- k. We likewise certify/confirm that the undersigned, is the duly authorized representative of the bidder, and granted full power and authority to do, execute and perform any and all acts necessary to participate, submit the bid, and to sign and execute the ensuing contract for the *[Name of Project]* of the *[Name of the Procuring Entity]*.
- l. We acknowledge that failure to sign each and every page of this Bid Form, including the Bill of Quantities, shall be a ground for the rejection of our bid.

---

<sup>1</sup> currently based on GPPB Resolution No. 09-2020

Name: \_\_\_\_\_

Legal Capacity: \_\_\_\_\_

Signature: \_\_\_\_\_

Duly authorized to sign the Bid for and behalf of: \_\_\_\_\_

Date: \_\_\_\_\_

## ***II. Omnibus Sworn Statement***

*[shall be submitted with the Bid]*

REPUBLIC OF THE PHILIPPINES)

CITY/MUNICIPALITY OF \_\_\_\_\_) S.S.

### **AFFIDAVIT**

I, [Name of Affiant], of legal age, [Civil Status], [Nationality], and residing at [Address of Affiant], after having been duly sworn in accordance with law, do hereby depose and state that:

1. *[Select one, delete the other:]*

*[If a sole proprietorship:]* I am the sole proprietor or authorized representative of [Name of Bidder] with office address at [address of Bidder];

*[If a partnership, corporation, cooperative, or joint venture:]* I am the duly authorized and designated representative of [Name of Bidder] with office address at [address of Bidder];

2. *[Select one, delete the other:]*

*[If a sole proprietorship:]* As the owner and sole proprietor, or authorized representative of [Name of Bidder], I have full power and authority to do, execute and perform any and all acts necessary to participate, submit the bid, and to sign and execute the ensuing contract for [Name of the Project] of the [Name of the Procuring Entity], as shown in the attached duly notarized Special Power of Attorney;

*[If a partnership, corporation, cooperative, or joint venture:]* I am granted full power and authority to do, execute and perform any and all acts necessary to participate, submit the bid, and to sign and execute the ensuing contract for [Name of the Project] of the [Name of the Procuring Entity], as shown in the attached [state title of attached document showing proof of authorization (e.g., duly notarized Secretary's Certificate, Board/Partnership Resolution, or Special Power of Attorney, whichever is applicable)];

3. [Name of Bidder] is not "blacklisted" or barred from bidding by the Government of the Philippines or any of its agencies, offices, corporations, or Local Government Units, foreign government/foreign or international financing institution whose blacklisting rules have been recognized by the Government Procurement Policy Board, **by itself or by relation, membership, association, affiliation, or controlling interest with another blacklisted person or entity as defined and provided for in the Uniform Guidelines on Blacklisting;**

4. Each of the documents submitted in satisfaction of the bidding requirements is an authentic copy of the original, complete, and all statements and information provided therein are true and correct;

5. [Name of Bidder] is authorizing the Head of the Procuring Entity or its duly authorized representative(s) to verify all the documents submitted;

6. *[Select one, delete the rest:]*

*[If a sole proprietorship:]* The owner or sole proprietor is not related to the Head of the Procuring Entity, members of the Bids and Awards Committee (BAC), the Technical Working Group, and the BAC Secretariat, the head of the Project Management Office or the end-user unit, and the project consultants by consanguinity or affinity up to the third civil degree;

*[If a partnership or cooperative:]* None of the officers and members of *[Name of Bidder]* is related to the Head of the Procuring Entity, members of the Bids and Awards Committee (BAC), the Technical Working Group, and the BAC Secretariat, the head of the Project Management Office or the end-user unit, and the project consultants by consanguinity or affinity up to the third civil degree;

*[If a corporation or joint venture:]* None of the officers, directors, and controlling stockholders of *[Name of Bidder]* is related to the Head of the Procuring Entity, members of the Bids and Awards Committee (BAC), the Technical Working Group, and the BAC Secretariat, the head of the Project Management Office or the end-user unit, and the project consultants by consanguinity or affinity up to the third civil degree;

7. *[Name of Bidder]* complies with existing labor laws and standards; and
8. *[Name of Bidder]* is aware of and has undertaken the responsibilities as a Bidder in compliance with the Philippine Bidding Documents, which includes:
  - a. Carefully examining all of the Bidding Documents;
  - b. Acknowledging all conditions, local or otherwise, affecting the implementation of the Contract;
  - c. Making an estimate of the facilities available and needed for the contract to be bid, if any; and
  - d. Inquiring or securing Supplemental/Bid Bulletin(s) issued for the *[Name of the Project]*.
9. *[Name of Bidder]* did not give or pay directly or indirectly, any commission, amount, fee, or any form of consideration, pecuniary or otherwise, to any person or official, personnel or representative of the government in relation to any procurement project or activity.
10. **In case advance payment was made or given, failure to perform or deliver any of the obligations and undertakings in the contract shall be sufficient grounds to constitute criminal liability for Swindling (Estafa) or the commission of fraud with unfaithfulness or abuse of confidence through misappropriating or converting any payment received by a person or entity under an obligation involving the duty to deliver certain goods or services, to the prejudice of the public and the government of the Philippines pursuant to Article 315 of Act No. 3815 s. 1930, as amended, or the Revised Penal Code.**

**IN WITNESS WHEREOF**, I have hereunto set my hand this \_\_\_ day of \_\_\_, 20\_\_ at \_\_\_\_\_,  
Philippines.

*[Insert NAME OF BIDDER OR ITS AUTHORIZED  
REPRESENTATIVE]*

*[Insert signatory's legal capacity]*

Affiant

**[Jurat]**

*[Format shall be based on the latest Rules on Notarial Practice]*

### ***III. Contract Agreement Form for the Procurement of Infrastructure Projects***

*[not required to be submitted with the Bid, but it shall be submitted within ten (10) days after receiving the Notice of Award]*

#### **CONTRACT AGREEMENT**

THIS AGREEMENT, made this *[insert date]* day of *[insert month]*, *[insert year]* between *[name and address of PROCURING ENTITY]* (hereinafter called the “Entity”) and *[name and address of Contractor]* (hereinafter called the “Contractor”).

WHEREAS, the Entity is desirous that the Contractor execute *[name and identification number of contract]* (hereinafter called “the Works”) and the Entity has accepted the Bid for *[contract price in words and figures in specified currency]* by the Contractor for the execution and completion of such Works and the remedying of any defects therein.

NOW THIS AGREEMENT WITNESSETH AS FOLLOWS:

1. In this Agreement, words and expressions shall have the same meanings as are respectively assigned to them in the Conditions of Contract hereinafter referred to.
2. The following documents as required by the 2016 revised Implementing Rules and Regulations of Republic Act No. 9184 shall be deemed to form and be read and construed as part of this Agreement, *viz.*:
  - a. Philippine Bidding Documents (PBDs);
    - i. Drawings/Plans;
    - ii. Specifications;
    - iii. Bill of Quantities;
    - iv. General and Special Conditions of Contract;
    - v. Supplemental or Bid Bulletins, if any;
  - b. Winning bidder’s bid, including the Eligibility requirements, Technical and Financial Proposals, and all other documents or statements submitted;  
Bid form, including all the documents/statements contained in the Bidder’s bidding envelopes, as annexes, and all other documents submitted (*e.g.*, Bidder’s response to request for clarifications on the bid), including corrections to the bid, if any, resulting from the Procuring Entity’s bid evaluation;
  - c. Performance Security;
  - d. Notice of Award of Contract and the Bidder’s conforme thereto; and
  - e. Other contract documents that may be required by existing laws and/or the Procuring Entity concerned in the PBDs.



**Winning bidder agrees that additional contract documents or information prescribed by the GPPB that are subsequently required for submission after the contract execution, such as the Notice to Proceed, Variation Orders, and Warranty Security, shall likewise form part of the Contract.**

3. In consideration for the sum of *[total contract price in words and figures]* or such other sums as may be ascertained, *[Named of the bidder]* agrees to *[state the object of the contract]* in accordance with his/her/its Bid.
4. The *[Name of the procuring entity]* agrees to pay the above-mentioned sum in accordance with the terms of the Bidding.

IN WITNESS whereof the parties thereto have caused this Agreement to be executed the day and year first before written.

*[Insert Name and Signature]*

*[Insert Name and Signature]*

*[Insert Signatory's Legal Capacity]*

*[Insert Signatory's Legal Capacity]*

*for:*

*for:*

*[Insert Procuring Entity]*

*[Insert Name of Supplier]*

### **Acknowledgment**

*[Format shall be based on the latest Rules on Notarial Practice]*

## ***IV. Bid Security Declaration Form***

*[Shall be submitted with the Bid if bidder opts to provide this form of bid security]*

REPUBLIC OF THE PHILIPPINES)

CITY OF \_\_\_\_\_) S.S.

### **BID SECURING DECLARATION**

**Project Identification No.: *[Insert number]***

To: *[Insert name and address of the Procuring Entity]*

I/We, the undersigned, declare that:

1. I/We understand that, according to your conditions, bids must be supported by a Bid Security, which may be in the form of a Bid Securing Declaration.
2. I/We accept that: (a) I/we will be automatically disqualified from bidding for any procurement contract with any procuring entity for a period of two (2) years upon receipt of your Blacklisting Order; and, (b) I/we will pay the applicable fine provided under Section 6 of the Guidelines on the Use of Bid Securing Declaration, within fifteen (15) days from receipt of the written demand by the procuring entity for the commission of acts resulting to the enforcement of the bid securing declaration under Sections 23.1(b), 34.2, 40.1 and 69.1, except 69.1(f), of the IRR of RA No. 9184; without prejudice to other legal action the government may undertake.
3. I/We understand that this Bid Securing Declaration shall cease to be valid on the following circumstances:
  - a. Upon expiration of the bid validity period, or any extension thereof pursuant to your request;
  - b. I am/we are declared ineligible or post-disqualified upon receipt of your notice to such effect, and (i) I/we failed to timely file a request for reconsideration or (ii) I/we filed a waiver to avail of said right; and
  - c. I am/we are declared the bidder with the Lowest Calculated Responsive Bid, and I/we have furnished the performance security and signed the Contract.

IN WITNESS WHEREOF, I/We have hereunto set my/our hand/s this \_\_\_\_ day of [month] [year] at [place of execution].

*[Insert NAME OF BIDDER OR ITS AUTHORIZED REPRESENTATIVE]*

*[Insert signatory's legal capacity]*

Affiant

**[Jurat]**

*[Format shall be based on the latest Rules on Notarial Practice]*

## ***V. Statement of Single Largest Completed Contract (SLCC) Similar to the Contract to be Bid***

Business Name: \_\_\_\_\_

Business \_\_\_\_\_

Address: \_\_\_\_\_

Name of Contract	A. Owner Name B. Address C. Telephone Nos.	Nature of Work	Contractor's Role		A. Amount at Award	A. Date Awarded
			Description	%	B. Amount at Completion	B. Date Completed
<i><u>Government</u></i>						
<i><u>Private</u></i>						

Note: This statement shall be supported by:

1. Notice of Awards and/or Notice to Proceed
2. Certificate of Completion, Project Owner's Certificate of Final Acceptance issued by the Owner other than the Contractor or the Constructors Performance Evaluation system (CPES) Final Rating, which must be at least satisfactory. In case of contracts with the private sector, an equivalent document shall be submitted.

Submitted by: \_\_\_\_\_

*(Printed Name & Signature of Authorized Representative)*

Designation: \_\_\_\_\_

Date: \_\_\_\_\_