



PROVINCE OF BENGUET
La Trinidad
BIDS AND AWARDS COMMITTEE
(INFRASTRUCTURE PROJECTS)

Project Number GF 22103

MEMORANDUM TO:

Mr. / Ms.: BAC SUPPORT STAFF
(Canvasser)

Please furnish each of the following dealer/ establishment a copy of the solicitation "bid" tender for the project
IMPROVEMENT OF MASAYBO - PANAYAG FARM TO MARKET ROAD, SAGPAT, KIBUNGAN
SAGPAT, KIBUNGAN,
for use of BENGUET to be opened on April 12, 2022 at 9:00AM ABC: 500,000.00

	NAME OF CONSTRUCTION FIRM	ADDRESS	RECEIVED	DATE
1				
2				
3				
4				
5				
6				
7				
8				
9				
10				


ATTY. SUNNY G. SACLA
BAC - INFRA Chairperson

CERTIFICATION

I/We the undersigned, hereby jointly and severally certify to have given each of the above contractor/establishments a copy of the solicitation bid papers and inform them that they shall submit their quotations before the time of opening of the same.

CANVASSER/S:

CEFERINO GOLINGAB JR. / SEVENTINA C. OWAY
BAC SUPPORT STAFF



Republic of the Philippines
 PROVINCE OF BENGUET
 La Trinidad
BIDS AND AWARDS COMMITTEE
 (INFRASTRUCTURE PROJECTS)

Project Number: GF 22103 Source of Fund: GF CY 2022
 Name of the Project: IMPROVEMENT OF MASAYBO - PANAYAG FARM TO MARKET ROAD, SAGPAT, KIBUNGAN No. of Calendar Days: 25
 Location of the Project: SAGPAT, KIBUNGAN, BENGUET ABC: 500,000.00

REQUEST FOR QUOTATION
NEGOTIATED PROCUREMENT- (SMALL VALUE PROCUREMENT)

Sir/Madam:

Please quote your lowest price on the project listed below. Please Submit your Quotation duly signed by you to the Bids and Awards Committee not later than **8:30 AM on April 12, 2022** c/o BAC Support, 2nd Floor, BAC Office, Capitol La Trinidad. To be opened at **9:00am** on the same day.
 Thank you very much.


ATTY. SUNNY G. SACLA
 BAC- NFRA Chairperson

INSTRUCTIONS:

"PLEASE SEAL YOUR QUOTATIONS"

1. All Entries must be typewritten or handwritten (please write legibly & do not use pencil);
2. To quote for this Contract, a Contractor must meet the following major criteria: (a) Filipino Citizen or 75% Filipino-owned partnership, corporation, cooperative, or joint venture, with PCAB License applicable to the type and cost of this contract;
3. Clustered projects shall be treated as one project. Any adverse findings on any of the clustered projects shall be a ground for disqualification.
4. All particulars relative to the Evaluation of quotation, Post-Qualification and award of contract shall be governed by the pertinent provision of revised R.A. 9184 and its implementing rules and regulations;
5. Documentary requirements to be submitted with this RFQ:
 - a) Detailed Estimates with pertinent supporting documents (e.g. Summary Sheet)
 - b) Mayor's/Business Permit;
 - c) PhilGEPS Registration Number; _____ (Kindly indicate)
 - d) PCAB License;
 - e) Latest Income/Business Tax Returns for ABC above P500,000.00;
 - f) Omnibus Sworn Statement for ABC above P500,000.00; and
"in lieu of 'b' & 'c', certified true copy of PhilGEPS Platinum membership may be submitted.
6. The only authorized person to secure and drop quotations (RFQs) and documents is the contractor himself/herself or his/her representative through a Special Power of Attorney (SPA), particularly stating therein the title of the project/s which the principal (contractor) is granting authority for his/her agent with the power to secure, drop and sign in behalf of the principal any documents required in the procurement proceedings (R.A. 9184);
7. Detailed estimate for all items of work shall be itemized (not lumpsum);
8. Detailed Estimates for reinforcing steel bars shall be itemized according to its size;
9. To submit the following additional documentary requirements within three (3) days from Notice of the BAC:
 - a) Construction Schedule and S-Curve;
 - b) Cash Flow;
 - c) Manpower Utilization Schedule;
 - d) Equipment Utilization Schedule;
 - e) Construction Safety and Health Program;
 - f) Construction Method;
 - g) PERT-CPM;
 - h) Provincial Permit;
10. All Erasures shall be countersigned;

****Non-compliance to the foregoing instructions shall be a ground for disqualification.**

NO.	PROJECT TITLE	QUANTITY	UNIT	UNIT PRICE	TOTAL PRICE
1	IMPROVEMENT OF MASAYBO - PANAYAG FARM TO MARKET ROAD, SAGPAT, KIBUNGAN				
	SCOPE OF WORK				
	Spl. A Project Billboard	whole	whole		
	Spl. B Construction Health and Safety Requirements	whole	whole		
	105 Subgrade Preparation	290.00	sq.m		
	201 Aggregate Base Course	14.50	cu.m		
	311(1)c PCCP (Class "A")	290.00	sq.m		
	Spl. C Mobilization and Demobilization	whole	whole		
	MINIMUM EQUIPMENT REQUIRED	IN FIGURES:			
	1 1 Bagger Concrete Mixer				
	1 Plate Compactor				
	1 Concrete Saw, Blade Ø 14" (7.5hp)				

	2	Concrete Vibrator			
	1	Cargo Truck (2-5mt)			
	1	Water Truck/ Pump (1000gal)			
	1	Bar Cutter, Single Phase			

BID AMOUNT IN FIGURES:

BID AMOUNT IN WORDS:

CANVASSER/S:

CERTIFICATION

This is to certify that I have full knowledge, authority and responsibility in distributing and/or collecting the Request for Quotation in accordance to the guidelines in securing prices for the Bids and Awards Committee on Infrastructure.

CEFERINO GOLINGAB JR. / SEVENTINA C. OWAY
BAC SUPPORT STAFF

After having carefully read and accepted your general conditions.
I/We quote you on the project noted above.

Name of Construction Firm(As indicated in PCAB License) & Address

Name of Owner
(Signature over printed name)

Telephone / Cellphone Number
e-mail Address

Date:

MINIMUM HEALTH AND SAFETY STANDARDS

- 1 PART TIME SAFETY PRACTITIONER
- 1 FIRST AIDER
- SAFETY SHOES
- SAFETY HELMETS
- SAFETY GLOVES
- REFLECTORIZED VEST
- DOH APPROVED MASK
- MEDICAL KITS(ALCOHOL, SANITIZERS,THERMAL SCANNER, ETC.)
- FIRST AID KIT

SPECIFICATIONS

QUALITY CONTROL

1. ALL MATERIALS TO BE USED HEREIN SHALL BE NEW AND OF APPROVED TYPE FOR THE PURPOSE AND LOCATION THEY ARE INTENDED FOR AND SHALL PASS QUALITY CONTROL STANDARDS.
2. AGGREGATES TO BE USED HEREIN SHALL BE HARD, DURABLE, CLEAN AND FREE FROM HARMFUL MATTERS INJURIOUS TO CONCRETE.
3. AGGREGATE BASE COURSE/SBBC SHALL CONSIST OF HARD DURABLE PARTICLES OR FRAGMENTS OF CRUSHED STONE, CRUSHED SLAG OR CRUSHED OR NATURAL GRAVEL AND FILLER OF NATURAL OR CRUSHED SAND OR OTHER FINELY DIVIDED MINERAL MATTER.
4. AGGREGATE BASE COURSE/SBBC SHALL BE FREE FROM VEGETABLE MATTER AND LUMPS OR BALLS OF CLAY AND SHALL BE OF SUCH NATURE THAT IT CAN BE COMPACTED READILY TO FORM A FIRM, STABLE BASE.

SUBGRADE PREPARATION AND AGGREGATE BASE COURSE

THE AGGREGATE SUBBASE MATERIAL SHALL BE PLACED AT A UNIFORM MIXTURE IN A PREPARED SUBGRADE IN ACCORDANCE WITH SPECIFICATIONS, LINE, GRADES AND CROSS SECTION AS SHOWN ON PLANS.

311

1. AGGREGATES TO BE USED HEREIN SHALL BE HARD, DURABLE, CLEAN AND FREE FROM HARMFUL MATTERS THAT ARE INJURIOUS TO CONCRETE.
2. CONCRETE MIXTURE FOR STRUCTURAL CONCRETE, PCCP, GUTTER AND ALL REINFORCED STRUCTURES SHALL BE CLASS "A" (1:2:3) F'c=3,000PSI @ 28 CD.

CURING

1. TO PREVENT CONCRETE STRENGTH LOSS BROUGHT ABOUT BY THE PREMATURE DRYING, CONCRETE SHOULD BE PROTECTED FROM LOSS OF MOISTURE FOR AT LEAST 7 DAYS AND IN MORE SENSITIVE WORKS, UP TO 14 DAYS. CURING CAN BE ACHIEVED BY KEEPING EXPOSED SURFACES CONTINUALLY WET THROUGH SPRINKLING, PONDING, COVERING WITH PLASTIC FILM OR OTHER SUCH CONVENTIONAL METHODS.

GENERAL


1. PROJECT BILLBOARD SHALL BE STRICTLY COMPLIED AT THE START OF THE PROJECT.
2. ALL DIMENSIONS HEREIN ARE IN METERS UNLESS OTHERWISE SPECIFIED.
3. WORKMANSHIP SHALL CONFORM TO THE STANDARDS OF THE RESPECTIVE TRADE.
4. APPROVED REVISIONS MAY BE DONE HEREIN TO SUIT EXISTING FIELD CONDITIONS.
5. OTHER DETAILS NOT SHOWN HEREIN OR NOT CLEARLY UNDERSTOOD SHALL BE REFERRED TO THE PROJECT IN-CHARGE FOR PROPER VERIFICATION AND RECOMMENDATIONS.
6. ALL MATERIALS TO BE USED HEREIN SHALL BE NEW AND OF GOOD QUALITY AND FREE FROM ANY DEFECTS AND IMPERFECTIONS. AGGREGATES SHALL BE STRICTLY TAKEN FROM THE PROGRAMMED SOURCE.

SCOPE OF WORK

- SPL.A: PROJECT BILLBOARD
- SPL.B: CONSTRUCTION OF HEALTH AND SAFETY REQUIREMENTS
- ITEM 105: SUBGRADE PREPARATION
- ITEM 201: AGGREGATE BASE COURSE
- ITEM 311(1)c: PCCP
- SPL.C: MOBILIZATION AND DEMOBILIZATION

EQUIPMENT

- 1 WATER TRUCK/PUMP (1000GAL)
- 1 CONCRETE SAW BLADE, Ø14" (7.5hp)
- 1 ONE BAGGER CONCRETE MIXER
- 2 CONCRETE VIBRATOR
- 1 PLATE COMPACTOR
- 1 BAR CUTTER, SINGLE PHASE
- 1 CARGO TRUCK(2-5mt)

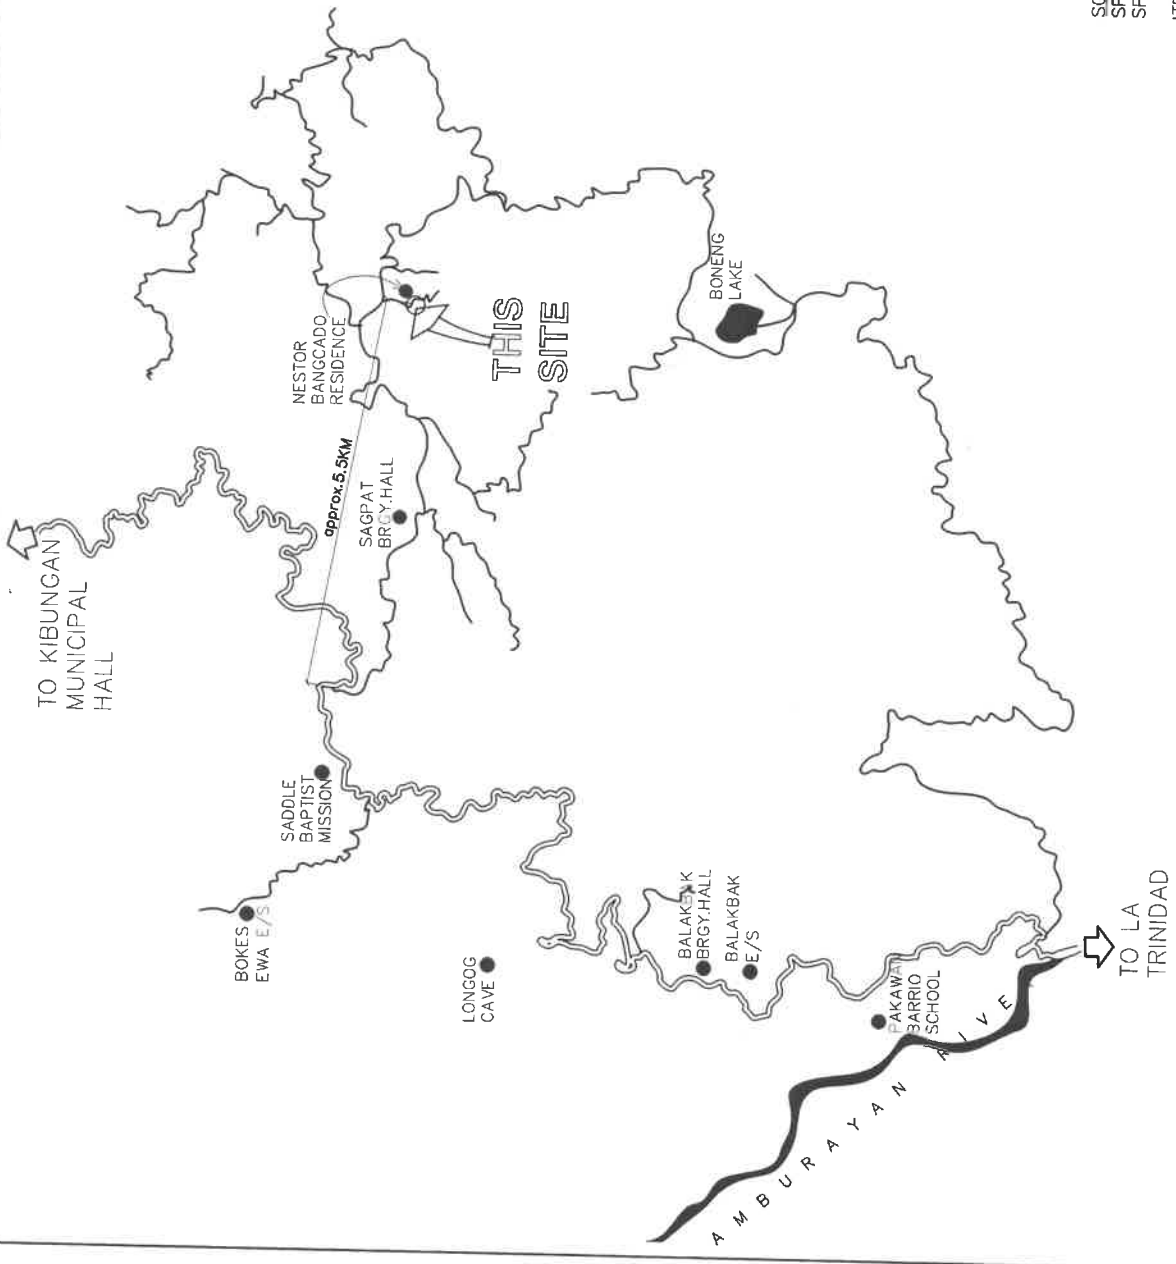



LOCATION MAP
SCALE NTS

GENERAL NOTES

REPUBLIC OF THE PHILIPPINES P.E.O WANGAL, LA TRINIDAD BENGUET	PROJECT TITLE/LOCATION: IMPROVEMENT OF MASAYBO-PANAYAG FARM TO MARKET ROAD, SAGPAT, KIBUNGAN	PREPARED BY: MYRNA MORGADO ENGINEER I	CHECKED BY: JOSEPH P. AMAN ENGINEER IV	REVIEWED BY: FRANCIS BANGOYAO ASSISTANT PROVINCIAL ENGINEER	APPROVAL: MELCHOR D. DICLAS PROVINCIAL ENGINEER	SHEET NUMBER 1 / 4
---	---	---	--	---	---	-----------------------

SAPDAAN PROVINCIAL ROAD

TO SAGPAT BRY-HALL

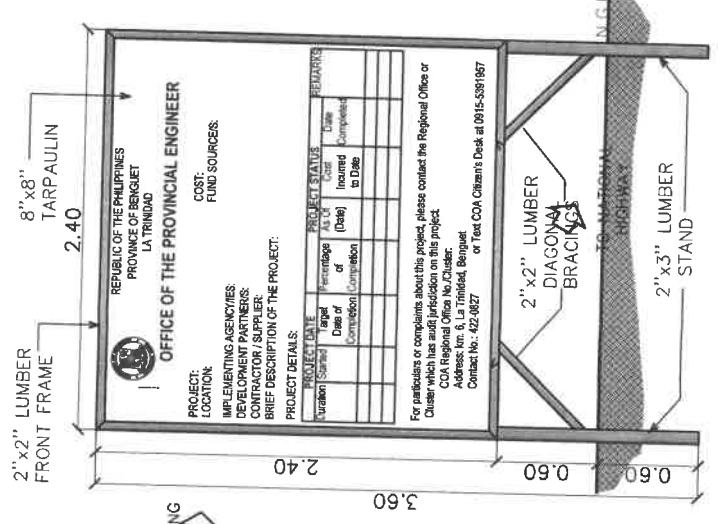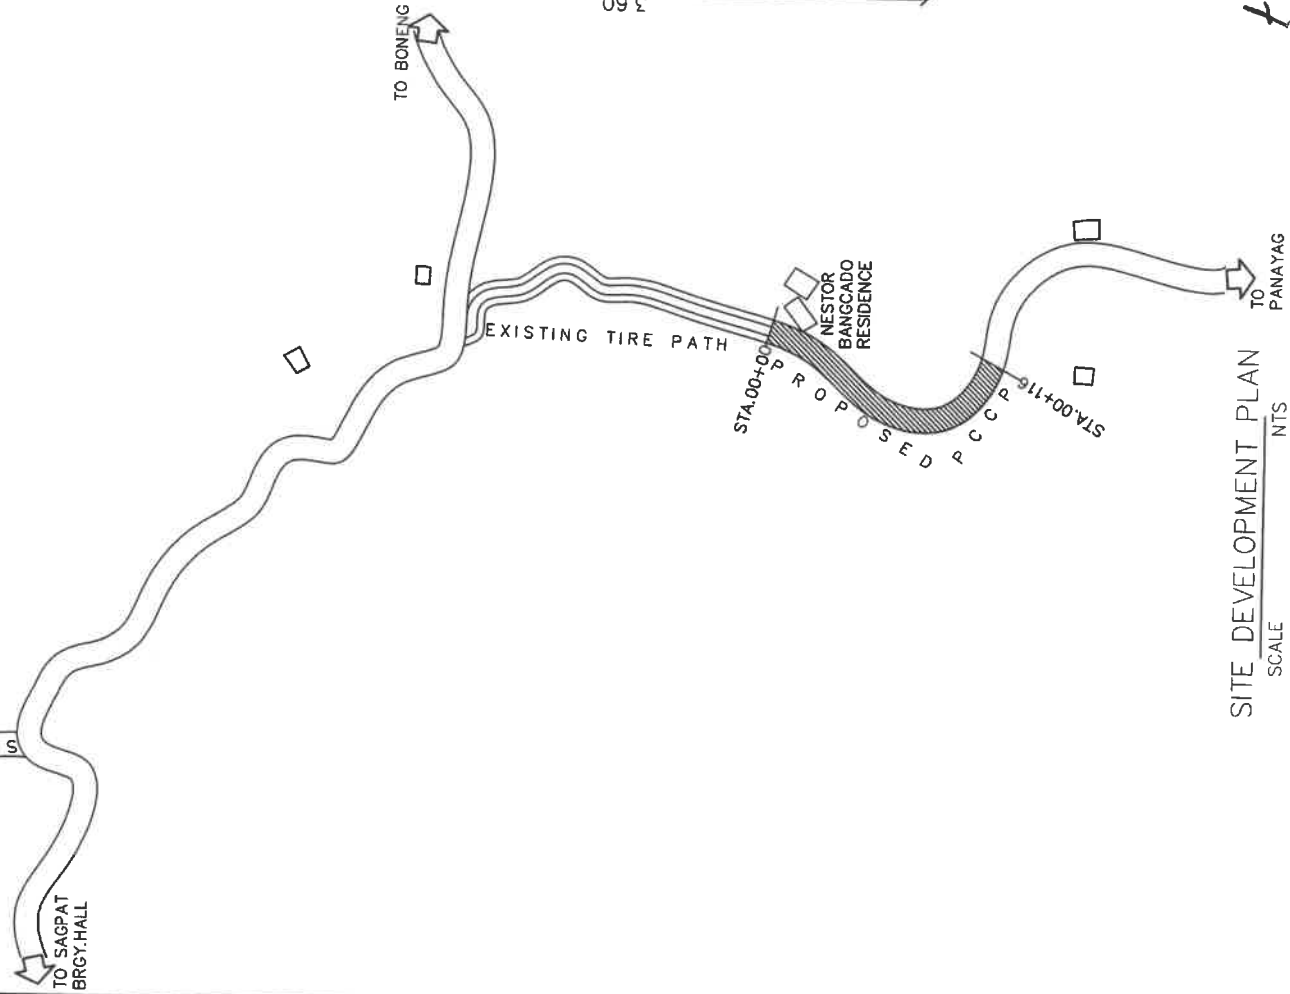

REPUBLIC OF THE PHILIPPINES
PROVINCE OF BENGUET
LA TRINIDAD


OFFICE OF THE PROVINCIAL ENGINEER

PROJECT LOCATION:
COST: FUND SOURCES:

IMPLEMENTING AGENCIES:
DEVELOPMENT PARTNERS:
CONTRACTOR / SUPPLIER:
BRIEF DESCRIPTION OF THE PROJECT:

PROJECT NAME	PERCENTAGE OF COMPLETION	DATE OF COMPLETION	DATE OF COMPLETION

For particulars or complaints about this project, please contact the Regional Office or Cluster which has jurisdiction on this project.
COA Regional Office No./Cluster:
Address: Im. 6, La Trinidad, Benguet
Contact No.: 422-9827 or Text COA Citizen's Desk at 0915-5391957

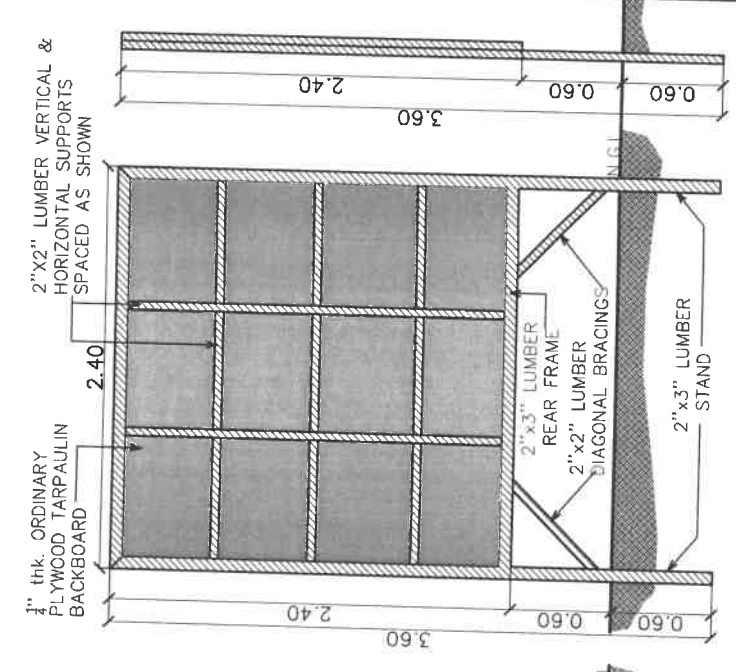


Q

PROJECT BILLBOARD


PROJECT TITLE/LOCATION: IMPROVEMENT OF MASAYBO-PANAYAG FARM TO MARKET ROAD, SAGPAT, KIBUNGAN	PREPARED BY: MYRNA MARA MORGADO	SCALE N. T. S.	CHECKED BY: JOSEPH R. [Signature]	SHEET NUMBER 2 / 4
SAGPAT, KIBUNGAN, BENGUET	ENGINEER I		ENGINEER IV	

SITE DEVELOPMENT PLAN
SCALE NTS

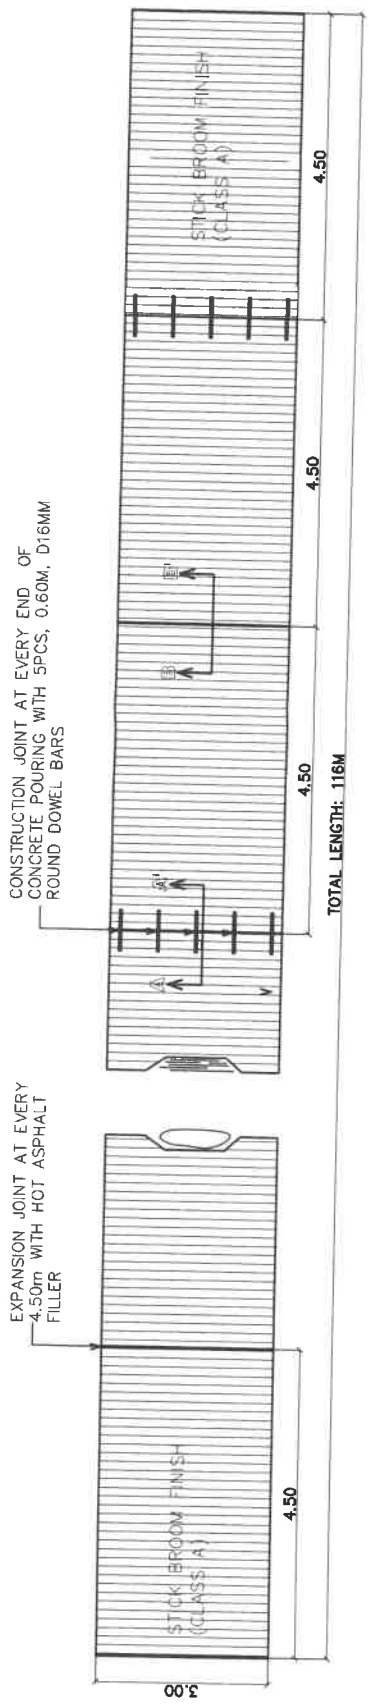


PCCP PLAN
SCALE _____ NTS

CONSTRUCTION JOINT AT EVERY END OF CONCRETE POURING W/ 5PCS, 0.60m-D16mm ROUND DOWEL BARS SPACED AT 0.60m O.C.

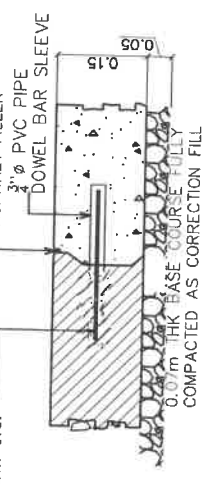

SECTION THRU A-A'
SCALE _____ NTS

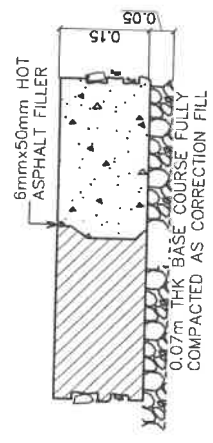


SECTION THRU B-B'
SCALE _____ NTS

PCCP DETAIL
SCALE _____ NTS

Handwritten signature

PROJECT TITLE/LOCATION: IMPROVEMENT OF MASAYBO-PANAYAG FARM TO MARKET ROAD, SAGPAT, KIBUNGAN	PREPARED BY: MYRNA M. MORGADO	CHECKED BY: JOSEPH R. SARUMAN	SHEET NUMBER 3 / 4
SAGPAT, KIBUNGAN, BENGUET	ENGINEER I	ENGINEER IV	

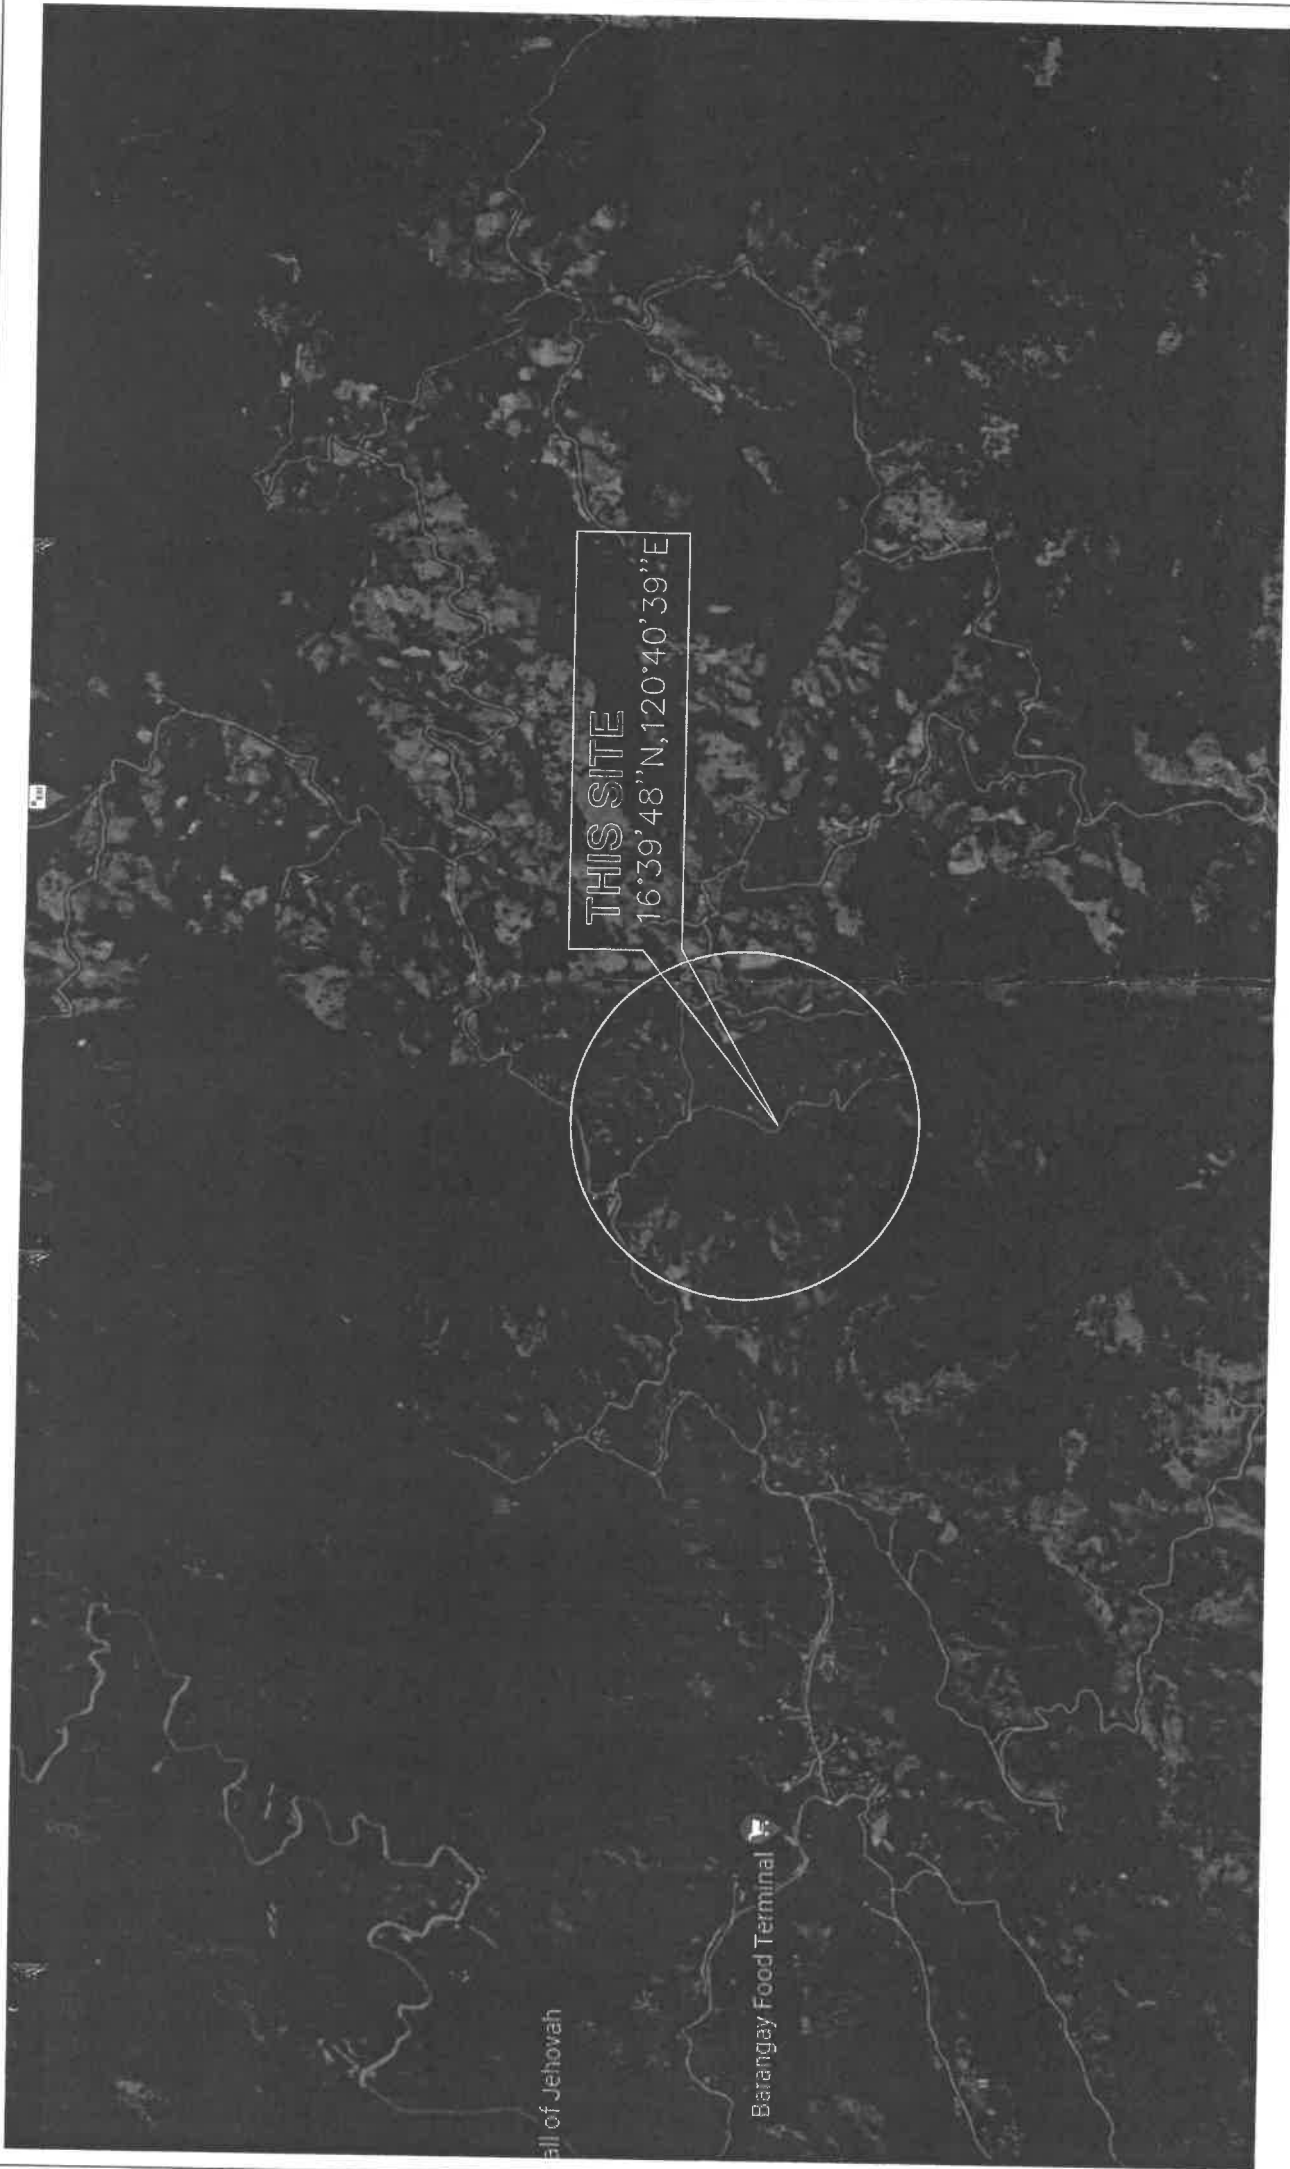

LOCATION MAP
 SCALE _____ NTS

PROJECT TITLE/LOCATION: IMPROVEMENT OF MASAYBO-PANAYAG FARM TO MARKET ROAD, SAGPAT, KIBUNGAN	PREPARED BY: MYRNA M. MORGADO	CHECKED BY: JOSEPH E. GAYAMAN	SHEET NUMBER 4
SAGPAT, KIBUNGAN, BENGUET	ENGINEER I	ENGINEER IV	4

2