



PROVINCE OF BENGUET
 La Trinidad
BIDS AND AWARDS COMMITTEE
 (INFRASTRUCTURE PROJECTS)

Project Number 2022059

MEMORANDUM TO:

Mr. / Ms.: BAC SUPPORT STAFF
 (Canvasser)

Please furnish each of the following dealer/ establishment a copy of the solicitation "bid" tender for the project
**CONSTRUCTION OF FLOOD CONTROL ALONG J204 - FROSTY HILL - UPPER PATKIAW - JFMR AUP ROAD,
 NAN-AGTO, NATUBLENG, BUGUIAS**

for use of BUGUIAS, BENGUET to be opened on June 7, 2022 at 9:00AM ABC: 500,000.00

NAME OF CONSTRUCTION FIRM	ADDRESS	RECEIVED	DATE
1			
2			
3			
4			
5			
6			
7			
8			
9			
10			


ATTY. SUNNY G. SACLA
 BAC - INFRA Chairperson

CERTIFICATION

I/We the undersigned, hereby jointly and severally certify to have given each of the above contractor/establishments a copy of the solicitation bid papers and inform them that they shall submit their quotations before the time of opening of the same.

CANVASSER/S:

CEFERINO GOLINGAB JR. / SEVENTINA C. OWAY
 BAC SUPPORT STAFF



PROVINCE OF BENGUET
La Trinidad
BIDS AND AWARDS COMMITTEE
(INFRASTRUCTURE PROJECTS)

Project Number 2022059

MEMORANDUM TO:


Mr. / Ms.: BAC SUPPORT STAFF
(Canvasser)

Please furnish each of the following dealer/ establishment a copy of the solicitation "bid" tender for the project

**CONSTRUCTION OF FLOOD CONTROL ALONG J204 - FROSTY HILL - UPPER PATKIAW - JFMR AUP ROAD,
NAN-AGTO, NATUBLENG, BUGUIAS**

for use of BUGUIAS, BENGUET to be opened on June 7, 2022 at 9:00AM ABC: 500,000.00

	NAME OF CONSTRUCTION FIRM	ADDRESS	RECEIVED	DATE
1				
2				
3				
4				
5				
6				
7				
8				
9				
10				


ATTY. SUNNY G. SACLA
BAC - INFRA Chairperson

CERTIFICATION

I/We the undersigned, hereby jointly and severally certify to have given each of the above contractor/establishments a copy of the solicitation bid papers and inform them that they shall submit their quotations before the time of opening of the same.

CANVASSER/S:

CEFERINO GOLINGAB JR. / SEVENTINA C. OWAY
BAC SUPPORT STAFF



Republic of the Philippines
 PROVINCE OF BENGUET
 La Trinidad
BIDS AND AWARDS COMMITTEE
 (INFRASTRUCTURE PROJECTS)

Project Number: 2022059 Source of Fund: 20% PDF CY 2022

Name of the Project: CONSTRUCTION OF FLOOD CONTROL ALONG J204 - FROSTY HILL - UPPER PATKIAW - JFMR AUP ROAD, NAN-AGTO, NATUBLENG, BUGUIAS No. of Calendar Days: 28

Location of the Project: BUGUIAS, BENGUET ABC: 500,000.00

REQUEST FOR QUOTATION
NEGOTIATED PROCUREMENT- (SMALL VALUE PROCUREMENT)

Sir/Madam:

Please quote your lowest price on the project listed below. Please Submit your Quotation duly signed by you to the Bids and Awards Committee not later than **8:30 AM on June 7, 2021** c/o BAC Support, 2nd Floor, BAC Office, Capitol La Trinidad. To be opened at **9:00am** on the same day. Thank you very much.


ATTY. SUNNY G. SACLA
 BAC- INFRA Chairperson

INSTRUCTIONS:

"PLEASE SEAL YOUR QUOTATIONS"

1. All Entries must be typewritten or handwritten (please write legibly & do not use pencil);
2. To quote for this Contract, a Contractor must meet the following major criteria: (a) Filipino Citizen or 75% Filipino-owned partnership, corporation, cooperative, or joint venture, with PCAB License applicable to the type and cost of this contract;
3. Clustered projects shall be treated as one project. Any adverse findings on any of the clustered projects shall be a ground for disqualification.
4. All particulars relative to the Evaluation of quotation, Post-Qualification and award of contract shall be governed by the pertinent provision of revised R.A. 9184 and its implementing rules and regulations;
5. Documentary requirements to be submitted with this RFQ:
 - a) Detailed Estimates with pertinent supporting documents (e.g. Summary Sheet)
 - b) Mayor's/Business Permit;
 - c) PhilGEPS Registration Number; _____ (Kindly indicate)
 - d) PCAB License;
 - e) Latest Income/Business Tax Returns for ABC above P500,000.00;
 - f) Omnibus Sworn Statement for ABC above P500,000.00; and

**in lieu of 'b' & 'c', certified true copy of PhilGEPS Platinum membership may be submitted.*
6. The only authorized person to secure and drop quotations (RFQs) and documents is the contractor himself/herself or his/her representative through a Special Power of Attorney (SPA), particularly stating therein the title of the project/s which the principal (contractor) is granting authority for his/her agent with the power to secure, drop and sign in behalf of the principal any documents required in the procurement proceedings (R.A. 9184);
7. Detailed estimate for all items of work shall be itemized (not lumpsum);
8. Detailed Estimates for reinforcing steel bars shall be itemized according to its size;
9. To submit the following additional documentary requirements within three (3) days from Notice of the BAC:
 - a) Construction Schedule and S-Curve;
 - b) Cash Flow;
 - c) Manpower Utilization Schedule;
 - d) Equipment Utilization Schedule;
 - e) Construction Safety and Health Program;
 - f) Construction Method;
 - g) PERT-CPM;
 - h) Provincial Permit;
10. All Erasures shall be countersigned;

****Non-compliance to the foregoing instructions shall be a ground for disqualification.**

NO.	PROJECT TITLE	UNIT	QUANTITY	UNIT PRICE	TOTAL PRICE
1	CONSTRUCTION OF FLOOD CONTROL ALONG J204 - FROSTY HILL - UPPER PATKIAW - JFMR AUP ROAD, NAN-AGTO, NATUBLENG, BUGUIAS				
	SCOPE OF WORK				
	Spl. A	Project Billboard	whole	whole	
	Spl. B	Construction Health and Safety Requirements	whole	whole	
	Spl. C	Mobilization and Demobilization	whole	whole	
	103(1)b	Structure Excavation (CE)	cu.m	49.46	
	404	Reinforcing Steel	kgs	1,480.54	
	405	Structural Concrete (Class A)	cu.m	26.11	
	MINIMUM EQUIPMENT REQUIRED		IN FIGURES:		
1	Concrete Vibrator				
1	One Bagger Concrete Mixer				
1	Bar Cutter				

1	a. Cargo Truck			
1	Bar Bender			
1	Water Truck (1000gal)			

BID AMOUNT IN FIGURES:

BID AMOUNT IN WORDS:

CANVASSER/S:

CERTIFICATION

This is to certify that I have full knowledge, authority and responsibility in distributing and/or collecting the Request for Quotation in accordance to the guidelines in securing prices for the Bids and Awards Committee on Infrastructure.

CEFERINO GOLINGAB JR. / SEVENTINA C. OWAY
BAC SUPPORT STAFF

After having carefully read and accepted your general conditions.
I/We quote you on the project noted above.

Name of Construction Firm(As indicated in PCAB License) & Address

Name of Owner
(Signature over printed name)

Telephone / Cellphone Number
e-mail Address

Date:

A. SCOPE OF WORK

- ✓ 1. SPL.A: FABRICATION & INSTALLATION OF PROJECT BILLBOARD
- ✓ 2. SPL.B: CONSTRUCTION HEALTH AND SAFETY REQUIREMENTS
- ✓ 8. SPL.C: MOBILIZATION & DEMOBILIZATION
- ✓ 13. ITEM 103: STRUCTURE EXCAVATION
- ✓ 14. ITEM 404: REINFORCING STEEL
- ✓ 15. ITEM 405: STRUCTURAL CONCRETE(CLASS "A")

B. SPECIFICATIONS

A) GENERAL

- 1. PROJECT BILLBOARD SHALL BE STRICTLY COMPLIED PRIOR TO THE START OF THE PROJECT.
- 2. ALL DIMENSIONS HEREIN ARE IN METERS UNLESS OTHERWISE SPECIFIED.
- 3. WORKMANSHIP SHALL CONFORM TO THE STANDARDS OF THE RESPECTIVE TRADE.
- 4. APPROVED REVISIONS MAYBE DONE HEREIN TO SUIT EXISTING FIELD CONDITIONS.
- 5. PROVIDE TRAFFIC / WARNING SIGNS AS SAFETY MEASURES.
- 6. AGGREGATES SHALL BE STRICTLY TAKEN FROM THE PROGRAMMED SOURCE.
- 7. DESIGNATE SAFETY OFFICER AND FIRST AIDER ON SITE -MINIMUM PERSONAL PROTECTIVE EQUIPMENT FOR C.H.S.P.
 - a. SAFETY SHOES
 - b. SAFETY HELMET
 - c. SAFETY GLOVES
 - d. REFLECTORIZED VEST
 - e. FIRST AID KIT
 - f. DOH APPROVED FACEMASK
 - g. MEDICAL KITS
 - h. THERMAL SCANNER, (ALCOHOL, ETC.)

✓ C) STRUCTURAL CONCRETE

- 1. AGGREGATES TO BE USED HEREIN SHALL BE HARD, DURABLE, CLEAN AND FREE FROM HARMFUL MATTERS THAT ARE INJURIOUS TO CONCRETE.
- 2. CONCRETE MIXTURE FOR STRUCTURAL CONCRETE AND ALL REINFORCED STRUCTURES SHALL BE CLASS "A"(1:2:3) FC=3,000PSI @ 28 CD.
- 3. PROVIDE ENOUGH FORMS SUPPORT AND SCAFFOLDINGS FOR STRUCTURAL CONCRETE PRIOR TO CONCRETE POURING TO AVOID BUCKLING & BULGING OF STRUCTURES.

C. EQUIPMENTS TO BE USED IN THE PROJECT

- ONE UNIT - WATER TRUCK ✓
- ONE UNIT - CARGO TRUCK ✓
- ONE UNIT - ONE BAGGER CONCRETE MIXER ✓
- ONE UNIT - CONCRETE VIBRATOR ✓
- ONE UNIT - BAR CUTTER ✓
- ONE UNIT - BAR BENDER ✓

*** OTHER DETAILS NOT SHOWN HEREIN OR NOT CLEARLY UNDERSTOOD, MISPRINTED, MISSING OR IN TYPO-ERROR SHALL BE REFERRED TO THE PROJECT IN CHARGE FOR PROPER VERIFICATION & RECOMMENDATIONS

 **GENERAL NOTES**
SCALE NTS

PROJECT TITLE: CONSTRUCTION OF FLOOD CONTROL ALONG J204 - FROSTY HILL - UPPER PATKIAW-JEMR AUP ROAD, NAN-AGTO, NATUBLENG, BUGUIAS	PREPARED BY: <i>M</i> MOISES ROGELIO B. LUIS JR. ENGINEERING ASSISTANT	CHECKED BY: <i>J.P.</i> JOSEPH P. DELAYAMAN ENGINEER IV	REVIEWED BY: <i>R. B.</i> RAYCISCO BANGOYAO ASSISTANT CIVIL ENGR	APPROVAL RECOMMENDED BY: <i>J.L.</i> JERRY L. BOCANOG PROVINCIAL ENGINEER	APPROVED BY: <i>M.D.</i> MELCHOR D. DICIAS, MD. PROVINCIAL GOVERNOR	Sheet N 1 4
--	--	---	--	---	---	-------------------



PROJECT TITLE: **CONSTRUCTION OF FLOOD CONTROL ALONG J204 - FROSTY HILL - UPPER PATKAW-JEMR AUP ROAD, NAN-AGTO, NATUBLENG, BUGUIAS**



PREPARED BY: **MOISES ROGELIO B. LUIS JR.**

LOCATION: BUGUIAS, BENGUET

ENGINEERING ASSISTANT


(Handwritten initials)

NATUBLENG BRGY.
 HALL
TO ABAITAN

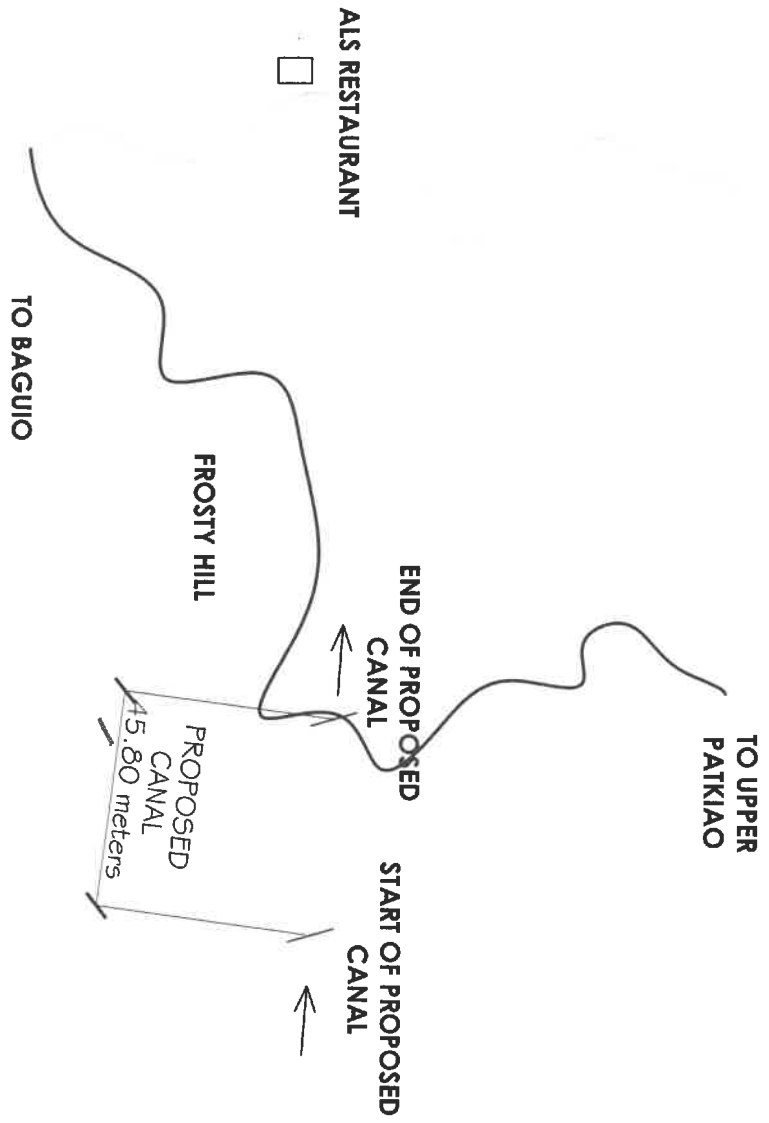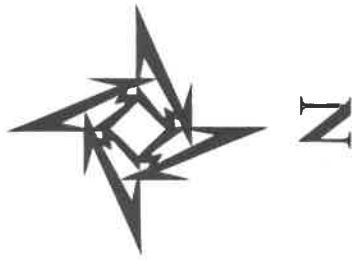


SITE DEVELOPMENT PLAN
SCALE NPTS

GEOTAGGED PHOTO
SCALE NPTS

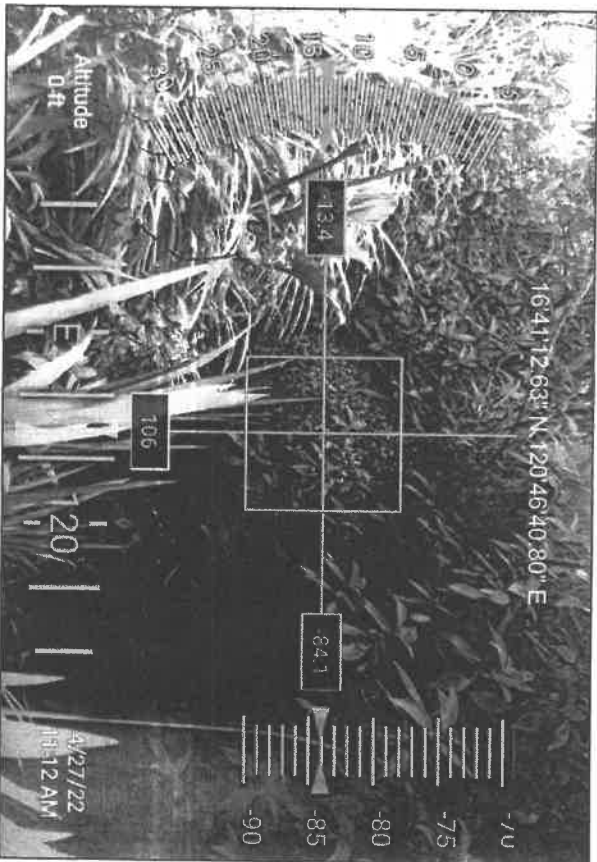

LOCATION PLAN
SCALE NPTS


(Handwritten number 2)

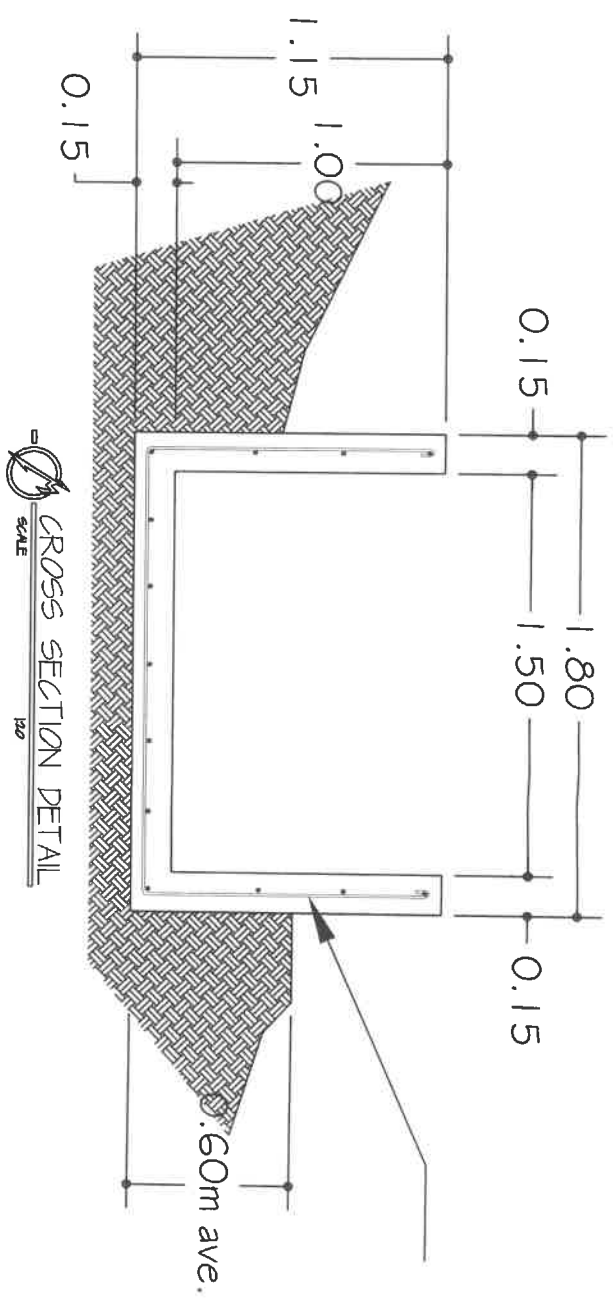

CROSS SECTION DETAIL
SCALE 1/20

16mmØ TRANSVERSE
BARS SPACED @ 0.30m
O.C. and 13 pcs 12mmØ
LONGITUDINAL BARS
SPACED @ 0.30m O.C.

45.80 m
13 pcs 12mmØ LONGITUDINAL BARS SPACED @ 0.30m O.C. AND
16mmØ TRANSVERSE BARS SPACED @ 0.30m O.C.

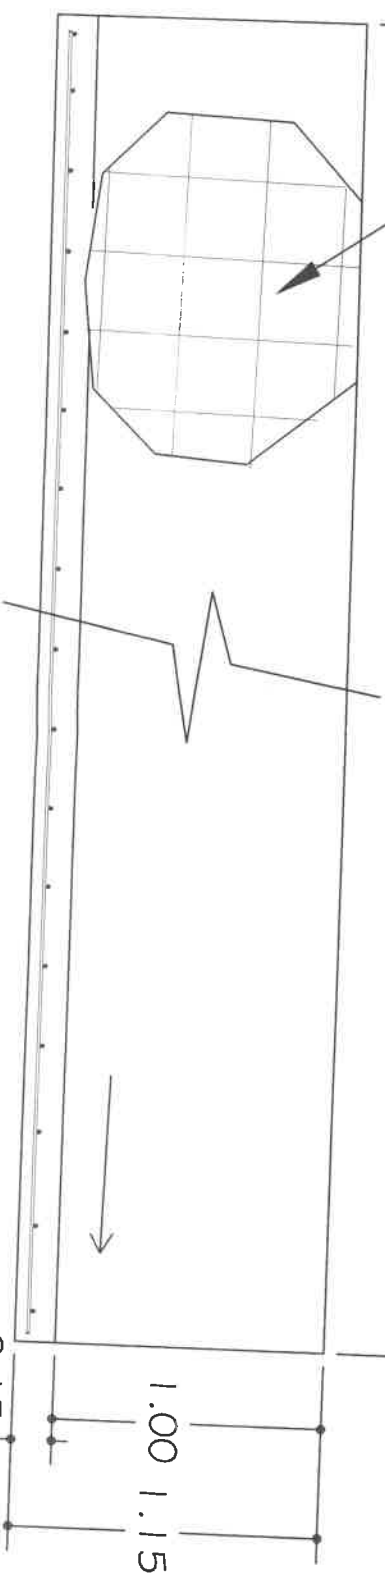

LONGITUDINAL SECTION DETAIL
SCALE 1/20



PROJECT TITLE:
CONSTRUCTION OF FLOOD CONTROL
ALONG J204 - FROSTY HILL - UPPER
PATKIAW-JPMR AUP ROAD, NAN-AGTO,
NATUBLENG, BUGUIAS

PREPARED BY:
MOISES ROGELIO B.
LUIS JR.
ENGINEERING ASSISTANT

LOCATION: BUGUIAS, BENGUET

[Signature]

[Signature]

PROJECT TITLE: CONSTRUCTION OF FLOOD CONTROL ALONG J204 - FROSTY HILL - UPPER PATIKLAW-JEMR AUP ROAD, NAN-AGTO, NATUBUENG, BUGUIAS

PREPARED BY: MOISES ROGELIO B. LUIS JR.

LOCATION: BUGUIAS, BENGUET

ENGINEERING ASSISTANT

PROJECT DATE: _____

PROJECT STATUS: _____

REMARKS: _____

Duration Started _____

Target _____

Date of _____

Completion _____

Percentage of _____

As Of _____

(Date) _____



Incurrd _____

to Date _____

Completed _____

NOTE:
 TARPAILIN : WHITE - 8FT x 8FT
 RESOLUTION : 70 dpi
 FONT : HELVETICA
 FONT SIZE : MAIN INFORMATION- 3"
 SUB- INFORMATION : 1"
 FONT COLOR : BLACK

PROJECT BILLBOARD
 SCALE
 NPTS

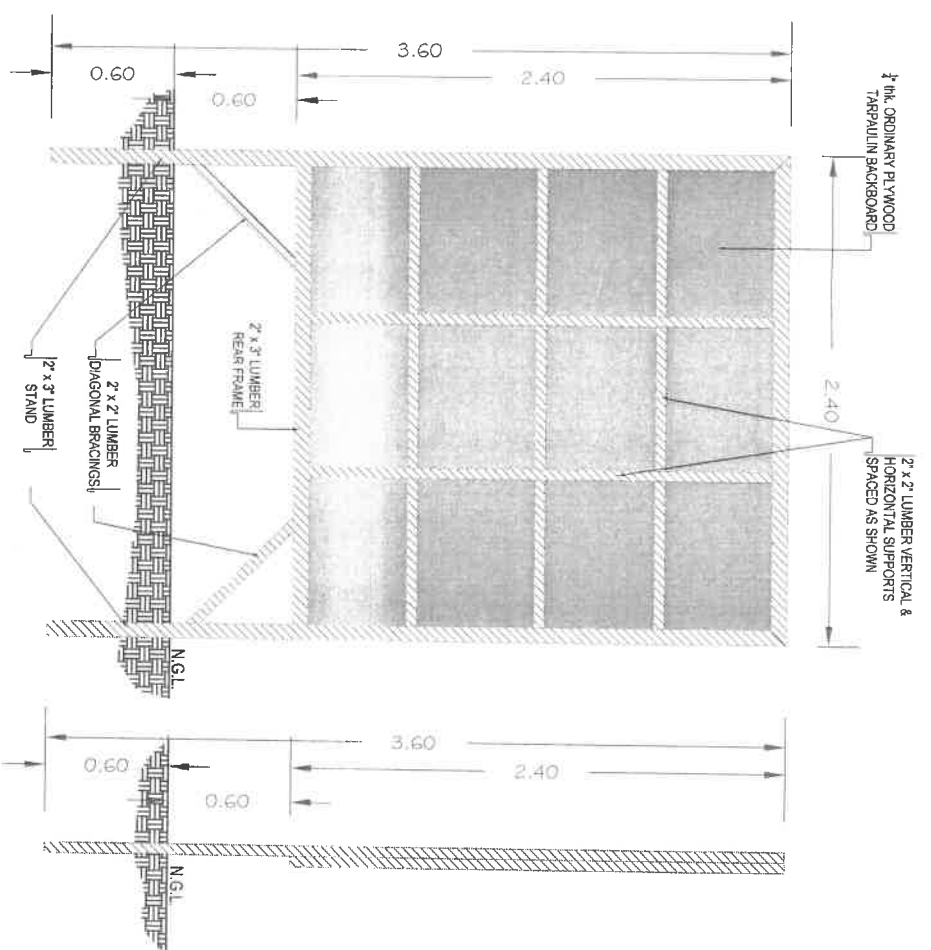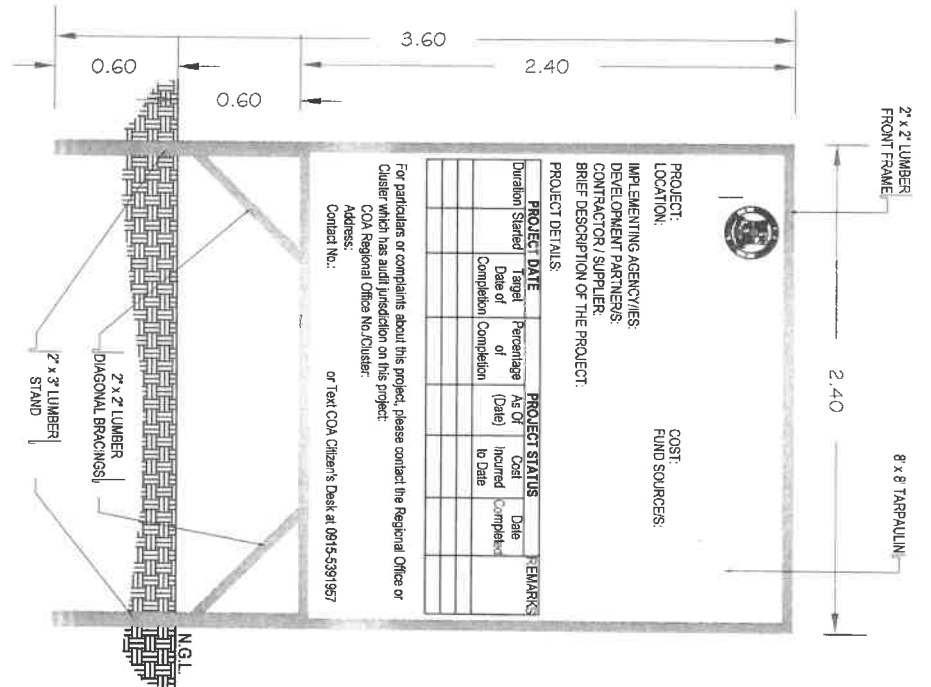

2