



PROVINCE OF BENGUET
 La Trinidad
BIDS AND AWARDS COMMITTEE
 (INFRASTRUCTURE PROJECTS)

Project Number GF 22015

MEMORANDUM TO:


Mr. / Ms.: BAC SUPPORT STAFF
 (Canvasser)

Please furnish each of the following dealer/ establishment a copy of the solicitation "bid" tender for the project

IMPROVEMENT OF DAMOCO - PUGONGAN FMR, KAYAPA, BAKUN

for use of KAYAPA, BAKUN, BENGUET to be opened on June 7, 2022 at 9:00AM ABC: 500,000.00

	NAME OF CONSTRUCTION FIRM	ADDRESS	RECEIVED	DATE
1				
2				
3				
4				
5				
6				
7				
8				
9				
10				


ATTY. SUNNY G. SACLA
 BAC - INFRA Chairperson

CERTIFICATION

I/We the undersigned, hereby jointly and severally certify to have given each of the above contractor/establishments a copy of the solicitation bid papers and inform them that they shall submit their quotations before the time of opening of the same.

CANVASSER/S:

CEFERINO GOLINGAB JR. / SEVENTINA C. OWAY
 BAC SUPPORT STAFF



PROVINCE OF BENGUET
 La Trinidad
BIDS AND AWARDS COMMITTEE
 (INFRASTRUCTURE PROJECTS)

Project Number GF 22015


MEMORANDUM TO:

Mr. / Ms.: BAC SUPPORT STAFF
 (Canvasser)

Please furnish each of the following dealer/ establishment a copy of the solicitation "bid" tender for the project

IMPROVEMENT OF DAMOCO - PUGONGAN FMR, KAYAPA, BAKUN
 for use of KAYAPA, BAKUN, BENGUET to be opened on June 7, 2022 at 9:00AM ABC: 500,000.00

	NAME OF CONSTRUCTION FIRM	ADDRESS	RECEIVED	DATE
1				
2				
3				
4				
5				
6				
7				
8				
9				
10				

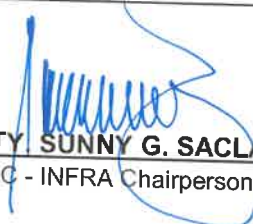
ATTY. SUNNY G. SACLA
 BAC - INFRA Chairperson

CERTIFICATION

I/We the undersigned, hereby jointly and severally certify to have given each of the above contractor/establishments a copy of the solicitation bid papers and inform them that they shall submit their quotations before the time of opening of the same.

CANVASSER/S:

CEFERINO GOLINGAB JR. / SEVENTINA C. OWAY
 BAC SUPPORT STAFF



Republic of the Philippines
PROVINCE OF BENGUET
La Trinidad
BIDS AND AWARDS COMMITTEE
(INFRASTRUCTURE PROJECTS)

Project Number: GF 22015 Source of Fund: GF CY 2022
Name of the Project: IMPROVEMENT OF DAMOCO - PUGONGAN FMR, KAYAPA, BAKUN No. of Calendar Days: 20
Location of the Project: KAYAPA, BAKUN, BENGUET ABC: 500,000.00

REQUEST FOR QUOTATION
NEGOTIATED PROCUREMENT- (SMALL VALUE PROCUREMENT)

Sir/Madam:

Please quote your lowest price on the project listed below. Please Submit your Quotation duly signed by you to the Bids and Awards Committee not later than **8:30 AM on June 7, 2022** c/o BAC Support, 2nd Floor, BAC Office, Capitol La Trinidad. To be opened at **9:00am** on the same day. Thank you very much.


ATTY. SUNNY G. SACLA
BAC- INFRA Chairperson

INSTRUCTIONS:

"PLEASE SEAL YOUR QUOTATIONS"

1. All Entries must be typewritten or handwritten (please write legibly & do not use pencil);
2. To quote for this Contract, a Contractor must meet the following major criteria: (a) Filipino Citizen or 75% Filipino-owned partnership, corporation, cooperative, or joint venture, with PCAB License applicable to the type and cost of this contract;
3. Clustered projects shall be treated as one project. Any adverse findings on any of the clustered projects shall be a ground for disqualification.
4. All particulars relative to the Evaluation of quotation, Post-Qualification and award of contract shall be governed by the pertinent provision of revised R.A. 9184 and its implementing rules and regulations;
5. Documentary requirements to be submitted with this RFQ:
 - a) Detailed Estimates with pertinent supporting documents (e.g. Summary Sheet)
 - b) Mayor's/Business Permit;
 - c) PhilGEPS Registration Number; _____ (Kindly indicate)
 - d) PCAB License;
 - e) Latest Income/Business Tax Returns for ABC above P500,000.00;
 - f) Omnibus Sworn Statement for ABC above P500,000.00; and

**in lieu of 'b' & 'c', certified true copy of PhilGEPS Platinum membership may be submitted.*
6. The only authorized person to secure and drop quotations (RFQs) and documents is the contractor himself/herself or his/her representative through a Special Power of Attorney (SPA), particularly stating therein the title of the project/s which the principal (contractor) is granting authority for his/her agent with the power to secure, drop and sign in behalf of the principal any documents required in the procurement proceedings (R.A. 9184);
7. Detailed estimate for all items of work shall be itemized (not lumpsum);
8. Detailed Estimates for reinforcing steel bars shall be itemized according to its size;
9. To submit the following additional documentary requirements within three (3) days from Notice of the BAC:
 - a) Construction Schedule and S-Curve;
 - b) Cash Flow;
 - c) Manpower Utilization Schedule;
 - d) Equipment Utilization Schedule;
 - e) Construction Safety and Health Program;
 - f) Construction Method;
 - g) PERT-CPM;
 - h) Provincial Permit;
10. All Erasures shall be countersigned;

****Non-compliance to the foregoing instructions shall be a ground for disqualification.**

NO.	PROJECT TITLE	QUANTITY	UNIT	UNIT PRICE	TOTAL PRICE
1	IMPROVEMENT OF DAMOCO - PUGONGAN FMR, KAYAPA, BAKUN				
	SCOPE OF WORK				
	Spl. A	Project Billboard	whole	whole	
	Spl. B	Construction Health and Safety Requirements	whole	whole	
	Spl. C	Mobilization and Demobilization	whole	whole	
	105(1)	Subgrade Preparation	70.00	sq.m	
	201	Aggregate Base Course	3.50	cu.m	
	311(1)c	PCCP (Class "A")	70.00	sq.m	
	404	Reinforcing Steel	1,170.71	kgs	
	405	Structural Concrete (Class A)	21.00	cu.m	
MINIMUM EQUIPMENT REQUIRED		IN FIGURES:			
2	Concrete Vibrator				
1	One Bagger Concrete Mixer				

1	a. Compactor, Self Propelled Static, 2 & 3 Smooth Drum			
1	Bar Bender			
1	a. Cargo Truck			
1	Bar Cutter			
1	Water Truck (1000gal)			
1	e. Concrete Saw, Blade 14" dia.			

BID AMOUNT IN FIGURES:

BID AMOUNT IN WORDS:

CANVASSER/S:

CERTIFICATION

This is to certify that I have full knowledge, authority and responsibility in distributing and/or collecting the Request for Quotation in accordance to the guidelines in securing prices for the Bids and Awards Committee on Infrastructure.

CEFERINO GOLINGAB JR. / SEVENTINA C. OWAY
BAC SUPPORT STAFF

After having carefully read and accepted your general conditions.
I/We quote you on the project noted above.

Name of Construction Firm(As indicated in PCAB License) & Address

Name of Owner
(Signature over printed name)

Telephone / Cellphone Number
e-mail Address

Date:

GENERAL NOTES

SCOPE OF WORKS

- ITEM SPL. A. PROJECT BILLBOARD
- Fabrication and Installation of Project Billboard (with frame and stand)
- ITEM SPL. B. CONSTRUCTION HEALTH AND SAFETY REQUIREMENTS
- ITEM SPL. C. MOBILIZATION AND DEMOBILIZATION
- ITEM 105: SUB-GRADE PREPARATION
- ITEM 201: AGGREGATES BASE COURSE
- ITEM 311(1)c. PCC PAVEMENT (Plain) - Conventional Method, 150mm
- Class "A", Mixing Proportion (1:1.2:3), $f_c = 3,500\text{psi}$ @ 14 C.D.
- ITEM 404: REINFORCING STEEL BARS
- ITEM 405: STRUCTURAL CONCRETE (CLASS A)

SPECIFICATIONS

- A. GENERAL**
- A.1. PROJECT BILLBOARD SHALL BE STRICTLY COMPLIED PRIOR TO START OF THE PROJECT.
- A.2. ALL DIMENSIONS HEREIN ARE IN METERS UNLESS OTHERWISE SPECIFIED.
- A.3. WORKMANSHIP SHALL CONFORM TO THE STANDARDS OF THE RESPECTIVE TRADE.
- A.4. APPROVED REVISIONS MAYBE DONE HEREIN TO SUIT EXISTING FIELD CONDITIONS.
- A.5. OTHER DETAILS NOT SHOWN HEREIN OR NOT CLEARLY UNDERSTOOD SHALL BE REFERRED TO THE PROJECT IN-CHARGE FOR PROPER VERIFICATION AND RECOMMENDATIONS.
- A.6. ALL MATERIALS TO BE USED HEREIN SHALL BE NEW AND OF GOOD QUALITY AND FREE FROM ANY DEFECTS AND IMPERFECTIONS.
- A.7. PROVIDE TRAFFICWARNING SIGNS AS SAFETY MEASURES.
- ITEM 201: AGGREGATES BASE COURSE**
- 201.1. AGGREGATES BASE COURSE SHALL CONSIST OF HARD, DURABLE PARTICLES OR FRAGMENTS OF CRUSHED SLUGS OR CRUSHED OR NATURAL GRAVEL AND FILLER OF NATURAL OR CRUSHED SAND OR OTHER FINELY DIVIDED MINERAL MATTER.
- 201.2. AGGREGATES BASE COURSE SHALL BE COMPACTED ON A PREPARED SUB-GRADE IN ACCORDANCE WITH THE LINES, GRADES, THICKNESS, AND TYPICAL CROSS SECTIONS SHOWN ON PLANS.
- ITEM 311: PORTLAND CEMENT CONCRETE PAVEMENT (PCCP)**
- 311.1. CONCRETE MIXTURE SHALL BE CLASS "A" (1:2:3) $f_c = 3,500\text{psi}$ @ 14 DAYS.
- 311.2. PROVIDE 16mmØ x 0.60m RSB DOWELS AT EVERY END OF CONCRETE POURING.
- 311.3. PROVIDE 6mm x 50mm HOT ASPHALT FILLER ON EXPANSION AND CONSTRUCTION JOINT.
- 311.4. EXPANSION JOINT SHALL BE SPACED AT EVERY 4.50m SPAN.
- 311.5. PAYMENT FOR PAVEMENT WITH DEFICIENCY IN THICKNESS AND STRENGTH SHALL BE COMPUTED BASED ON DPWH STANDARDS AND SPECIFICATIONS (ITEM 311.322 - 311.322, VOL. 11, 1995).
- 311.6. WATER TO BE USED IN CONCRETE SHALL BE FRESH WATER, FREE FROM OILS AND VEGETABLES MATERIALS.
- 311.7. CONCRETE CUTTING SHALL BE DONE 4-6 HOURS AFTER POURING OF CONCRETE.

B. REINFORCING STEEL

- 1. REINFORCING STEEL BARS TO BE USED SHALL CONSIST OF NEW BILLET STEEL (STRUCTURAL GRADE) OF GOOD QUALITY, MEETING ALL THE REQUIREMENT OF THE STANDARD SPECIFICATIONS FOR REINFORCING BARS, AND THE SIZE REQUIRED BY THE DRAWING.
- 2. THE LENGTH OF LAP JOINT AND ANCHORAGE SHALL NOT BE LESS THAN 40 TIMES THE DIAMETER OF THE BAR BUT NOT LESS THAN 300mm.

C. STRUCTURAL CONCRETE

- 1. AGGREGATES TO BE USED HEREIN SHALL BE HARD, DURABLE, CLEAN AND FREE FROM HARMFUL MATTERS THAT ARE INJURIOUS TO CONCRETE.
- 2. CONCRETE MIXTURE FOR STRUCTURAL CONCRETE AND ALL REINFORCED STRUCTURES SHALL BE CLASS "A" (1:2:3) $f_c = 3,000\text{PSI}$ @ 28 CD.
- 3. PROVIDE ENOUGH FORMS SUPPORT AND SCAFFOLDINGS FOR STRUCTURAL CONCRETE PRIOR TO CONCRETE POURING TO AVOID BUCKLING & BULGING OF STRUCTURES.

CONSTRUCTION HEALTH AND SAFETY REQUIREMENTS

LABOR:


- A. Safety Practitioner (Part Time)
- B. First Aider

MATERIALS:

- A. Safety Shoes
- B. Safety Helmet
- C. Safety Gloves
- D. ReflectORIZED Vest
- E. First Aid Kit
- F. DOH Approved Mask
- G. Medical Kits (sanitizers, alcohol, thermal scanner, etc.)

EQUIPMENT TO BE USED (Rental)

- 1. ✓ ONE UNIT - CARGO TRUCK
- 2. ✓ ONE UNIT - COMPACTOR, SELF PROPELLED STATIC, 2&3 SMOOTH DRUM (6 ml)
- 3. ✓ ONE UNIT - WATER TRUCK (1000 GALS.)
- 4. ✓ ONE UNIT - ONE BAGGER MIXER
- 5. ✓ TWO UNITS CONCRETE VIBRATOR
- 6. ✓ ONE UNIT - BAR CUTTER (SINGLE PHASE)
- 7. ✓ ONE UNIT - CONCRETE SAW (7.5hp), 14" BLADE Ø
- 8. ✓ ONE UNIT - BAR BENDER

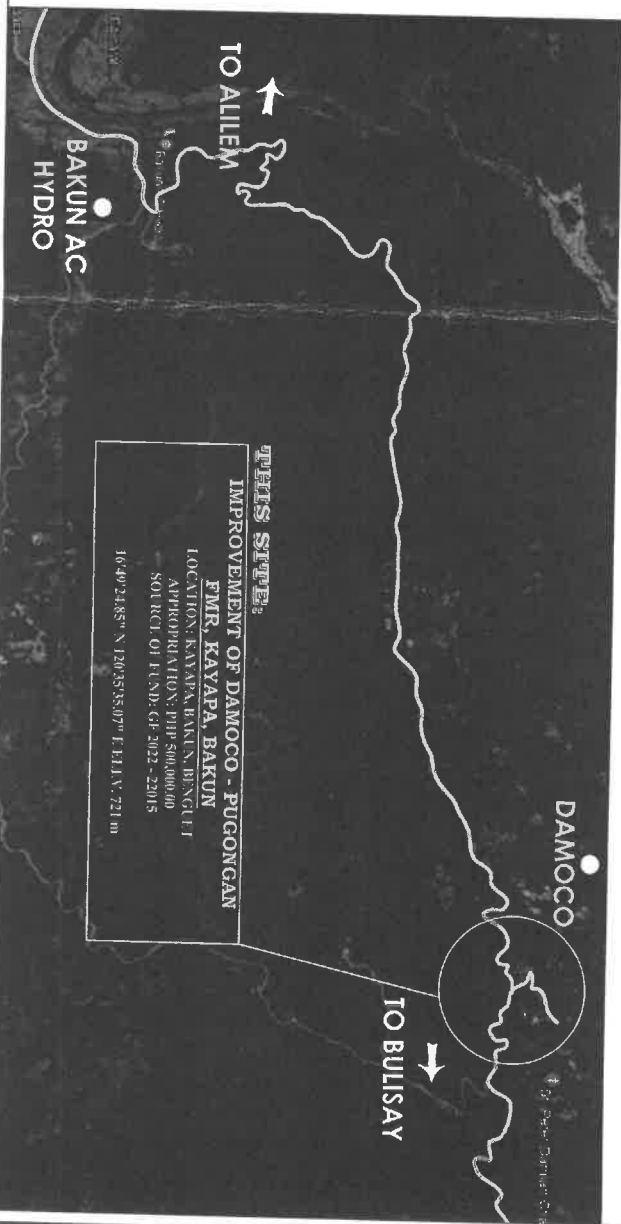

PROJECT TITLE:

IMPROVEMENT OF DAMOCO - PUGONGGAN FMR, KAYAPA

PREPARED BY:

MOISES ROGELIO B. LUIS JR.
ENGINEERING ASSISTANT

CHECKED BY:

JOSEPH R. GAYAMAN
ENGINEER IV

REVIEWED BY:

FRANCISCO BANGUYO
ASSISTANT PROJECT ENGINEER

APPROVAL RECOMMENDED BY:

JERRY L. BOCANOG
PROJECT ENGINEER

APPROVED BY:

MELCHOR D. DICLAS, MD
PROVINCEAL GOVERNOR

SHEET NO.:

1 / 4



PEO

LOCATION: KAYAPA, BAKUN, BENGUET



PRBO

PROJECT TITLE :
IMPROVEMENT OF DAMOCO -
PUGONGAN FMR, KAYAPA


PREPARED BY :
MOISES ROGELIO
B. LUIS JR.
ENGINEERING ASSISTANT

CHECKED BY :
JOSEPH S. GANAWAN
ENGINEER


SHEET CONTENT :
8

SHEET NO. :
2
4


SITE PLAN
SCALE
1:25

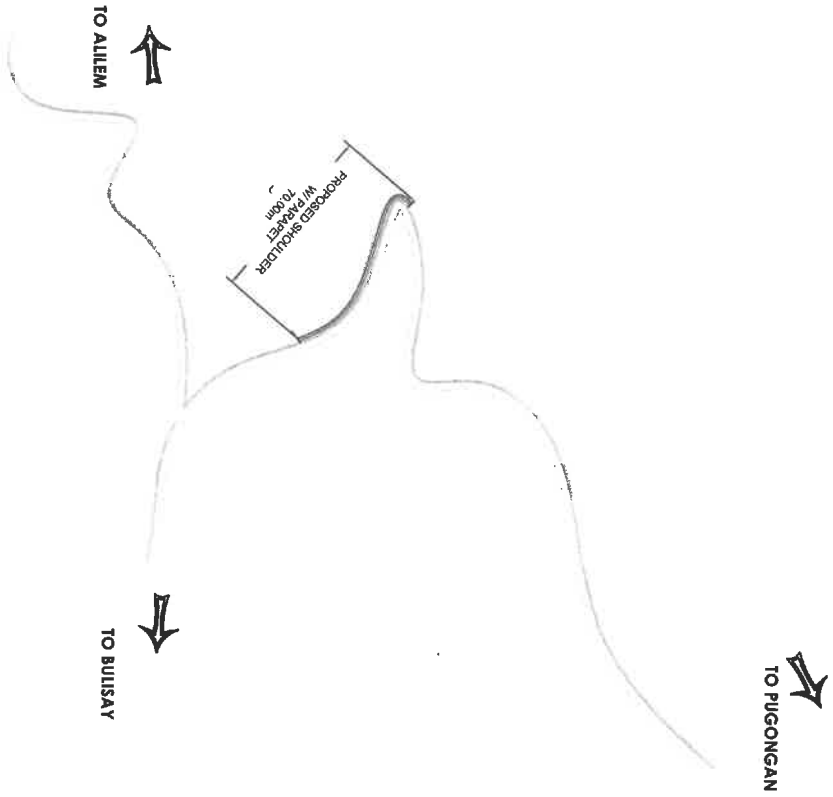


PARAPET DETAILS
SCALE
1:25

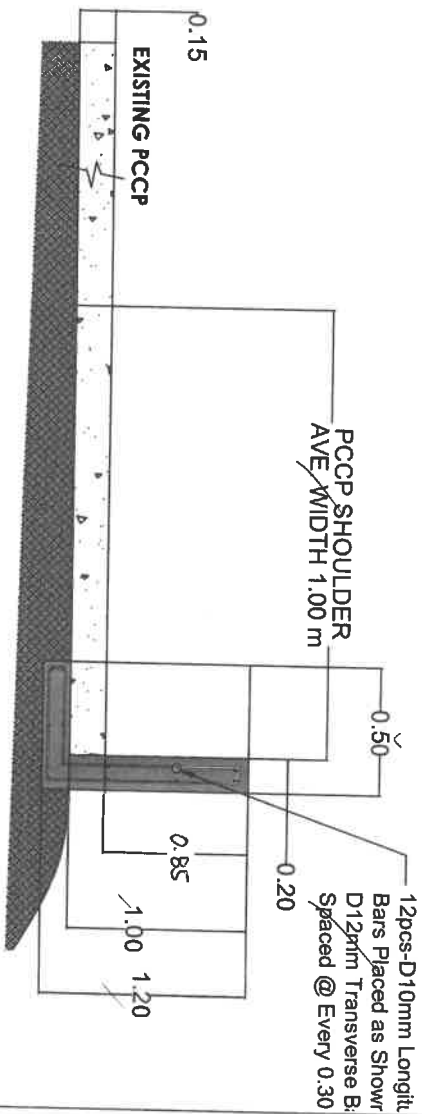

8



PEO


PROJECT TITLE :
**IMPROVEMENT OF DAMOCO -
 PUGONGAN FMR, KAYAPA**
 LOCATION : KAYAPA, BAKUN, BENGUET

PREPARED BY :
**MOISES ROGELIO
 B. LUIS JR.**
 ENGINEERING ASSISTANT

CHECKED BY :
JOSEPH R. GAYAMAN
 ENGINEER

SHEET CONTENT :
 8
 4

SHEET NO. :
3
4

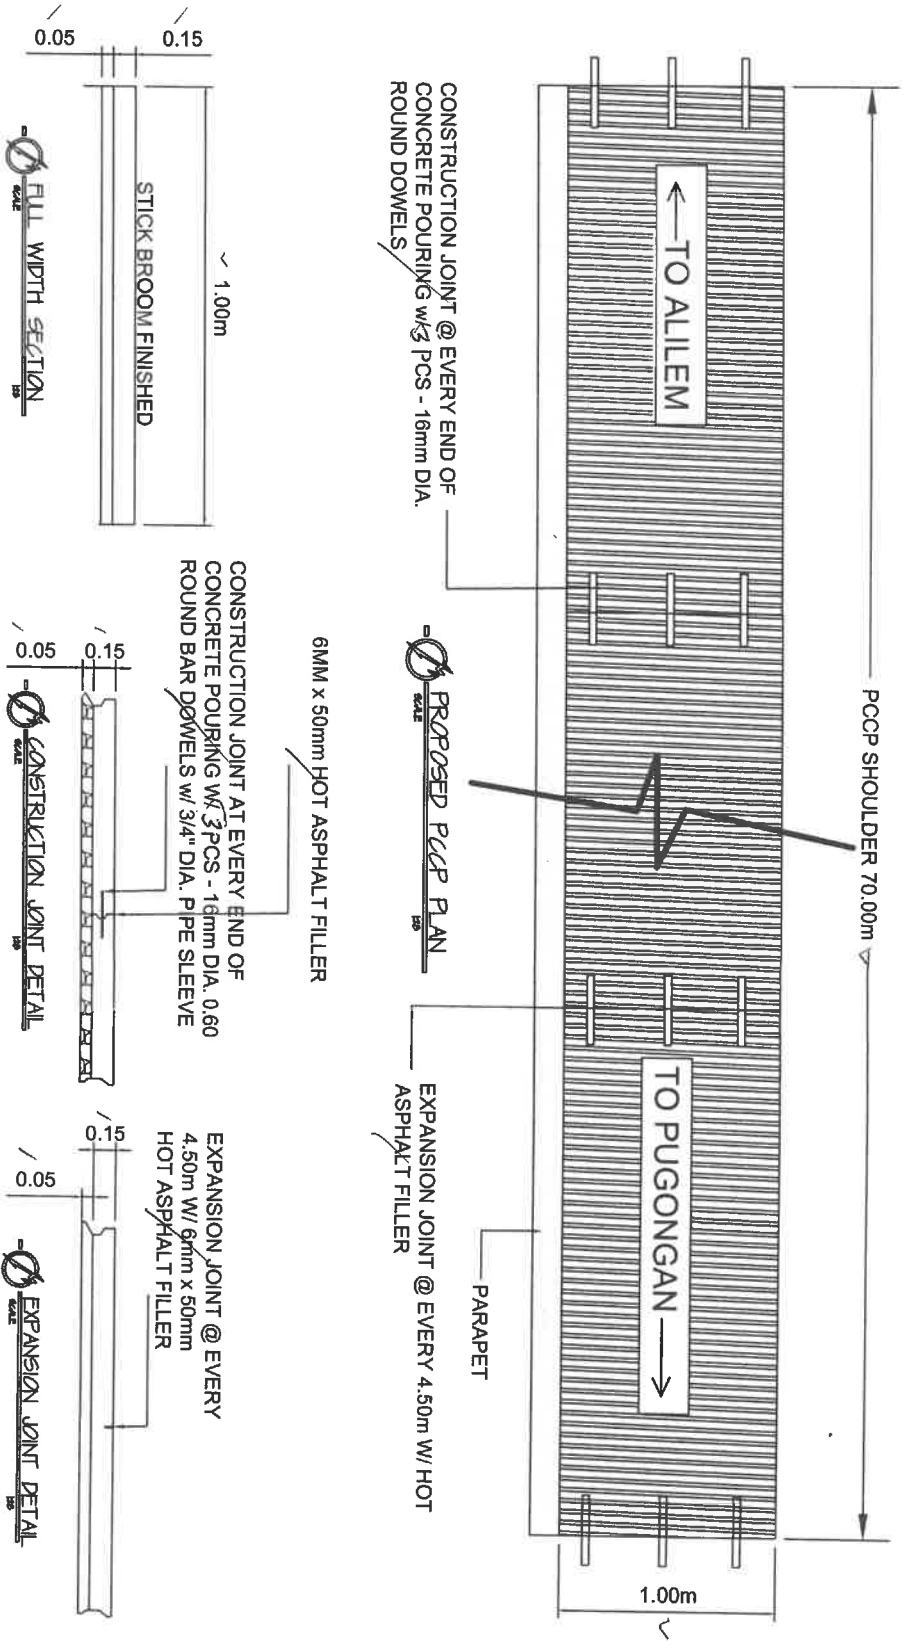



P E O

PROJECT TITLE :
**IMPROVEMENT OF DAMOCO -
PUGONGAN FMR, KAYAPA**

PREPARED BY :
**MOISES ROGELIO
B. LUIS JR.,
ENGINEERING ASSISTANT**


CHECKED BY :
**JOSEPH R. MANAMAN
ENGINEER IV**

SHEET NO. :
4 / 4


NOTE:
TARPAULIN : WHITE -8FT x 8FT
RESOLUTION : 70 dpi
FONT : HELVETICA
FONT SIZE : MAIN INFORMATION- 3"
SUB- INFORMATION : 1"
FONT COLOR : BLACK

PROPOSED PROJECT BILLBOARD w/ STAND
NOT DRAWN TO SCALE


FRONT ELEVATION

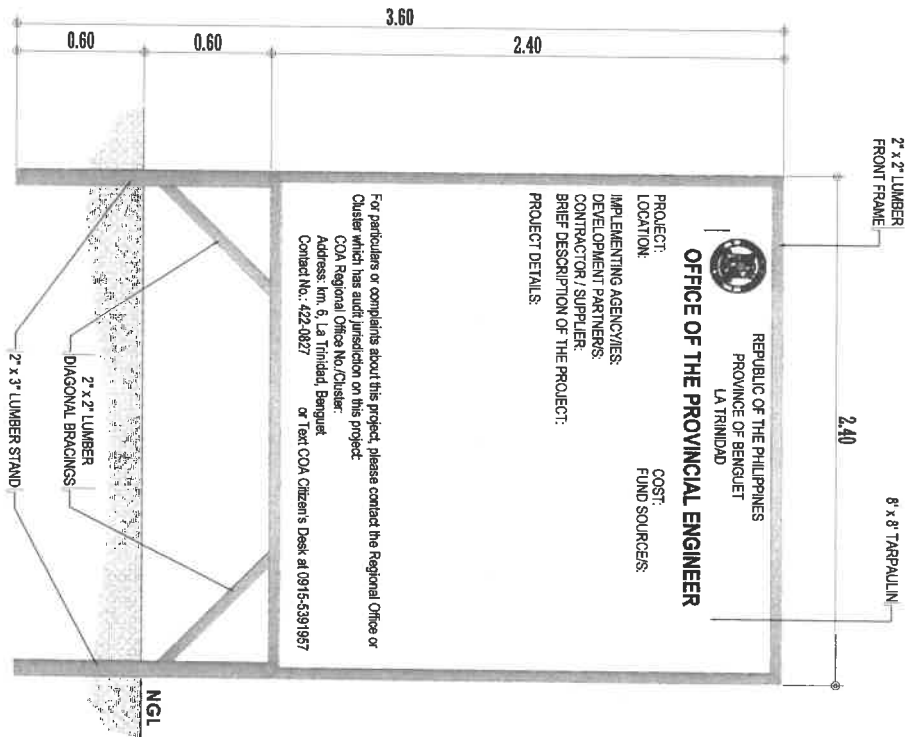


REAR ELEVATION

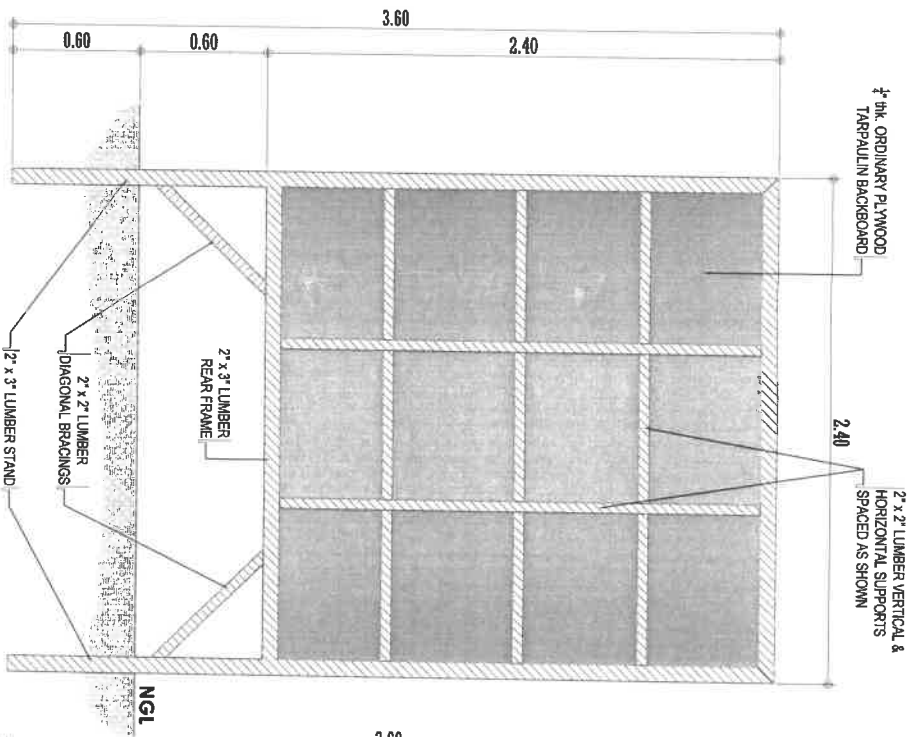

SIDE ELEVATION

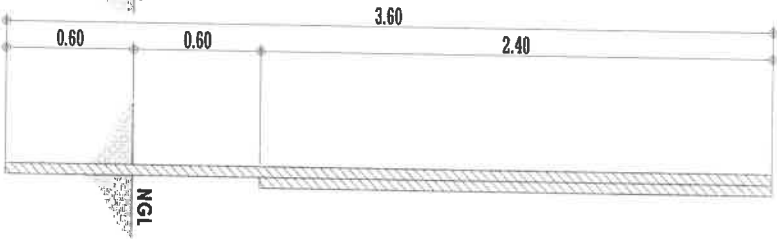


OFFICE OF THE PROVINCIAL ENGINEER
 REPUBLIC OF THE PHILIPPINES
 PROVINCE OF BENGUET
 LA TRINIDAD
PROJECT:
LOCATION:
IMPLEMENTING AGENCIES:
DEVELOPMENT PARTNERS:
CONTRACTOR / SUPPLIER:
BRIEF DESCRIPTION OF THE PROJECT:
PROJECT DETAILS:
COST:
FUND SOURCES:

For particulars or complaints about this project, please contact the Regional Office or
 Cluster which has audit jurisdiction on this project:
 COA Regional Office No./Cluster:
 Address: Im. 6, La Trinidad, Benguet.
 Contact No.: 422-0827
 or Text COA Citizen's Desk at 0916-5391937

8